



APT 1A-18A

NOTES


1. ALL PLUMBING AND HEATING PIPING AND APPURTENANCES SHALL BE INSTALLED AT FINISH FLOOR LEVEL UNLESS OTHERWISE NOTED EXCEPT CASES TO BE SET IN WITH VENEER PLASTER, WHETHER ABOVE OR BELOW.
2. ALL STRUCTURAL STEEL, BRACING, GROUNDING AND ANCHORAGE TO BE SET IN WITH VENEER PLASTER, WHETHER ABOVE OR BELOW.
3. CONTRACTOR MUST VERIFY ALL REQUIREMENTS IN THE FIELD.

FINISH OR EXISTING FINISH OR FLOOR OR CEILING OR WALL OR DOOR

LOCATION, EXTENSION, FINISH, BRACING, WALL & DOORS


- FLOOR: BRILLIANT TILE, RESILIENT STAIR TREADS.
- WALL: RESILIENT.
- WALL: VENEER PLASTER FINISH, PAINT EXPOSED CONCRETE COLUMNS.
- CEILING: PAINT EXISTING CONCRETE.
- SECTION:
- FLOOR: SHEET VINYL.
- WALL: RESILIENT.
- WALL: CERAMIC TILE AT THE CORNER, SPECIAL FINISH.
- CEILING: PAINT EXISTING CONCRETE.

\* THIRD FLOOR SECTION  
 \* FINISH: VENEER PLASTER IN FIELD.

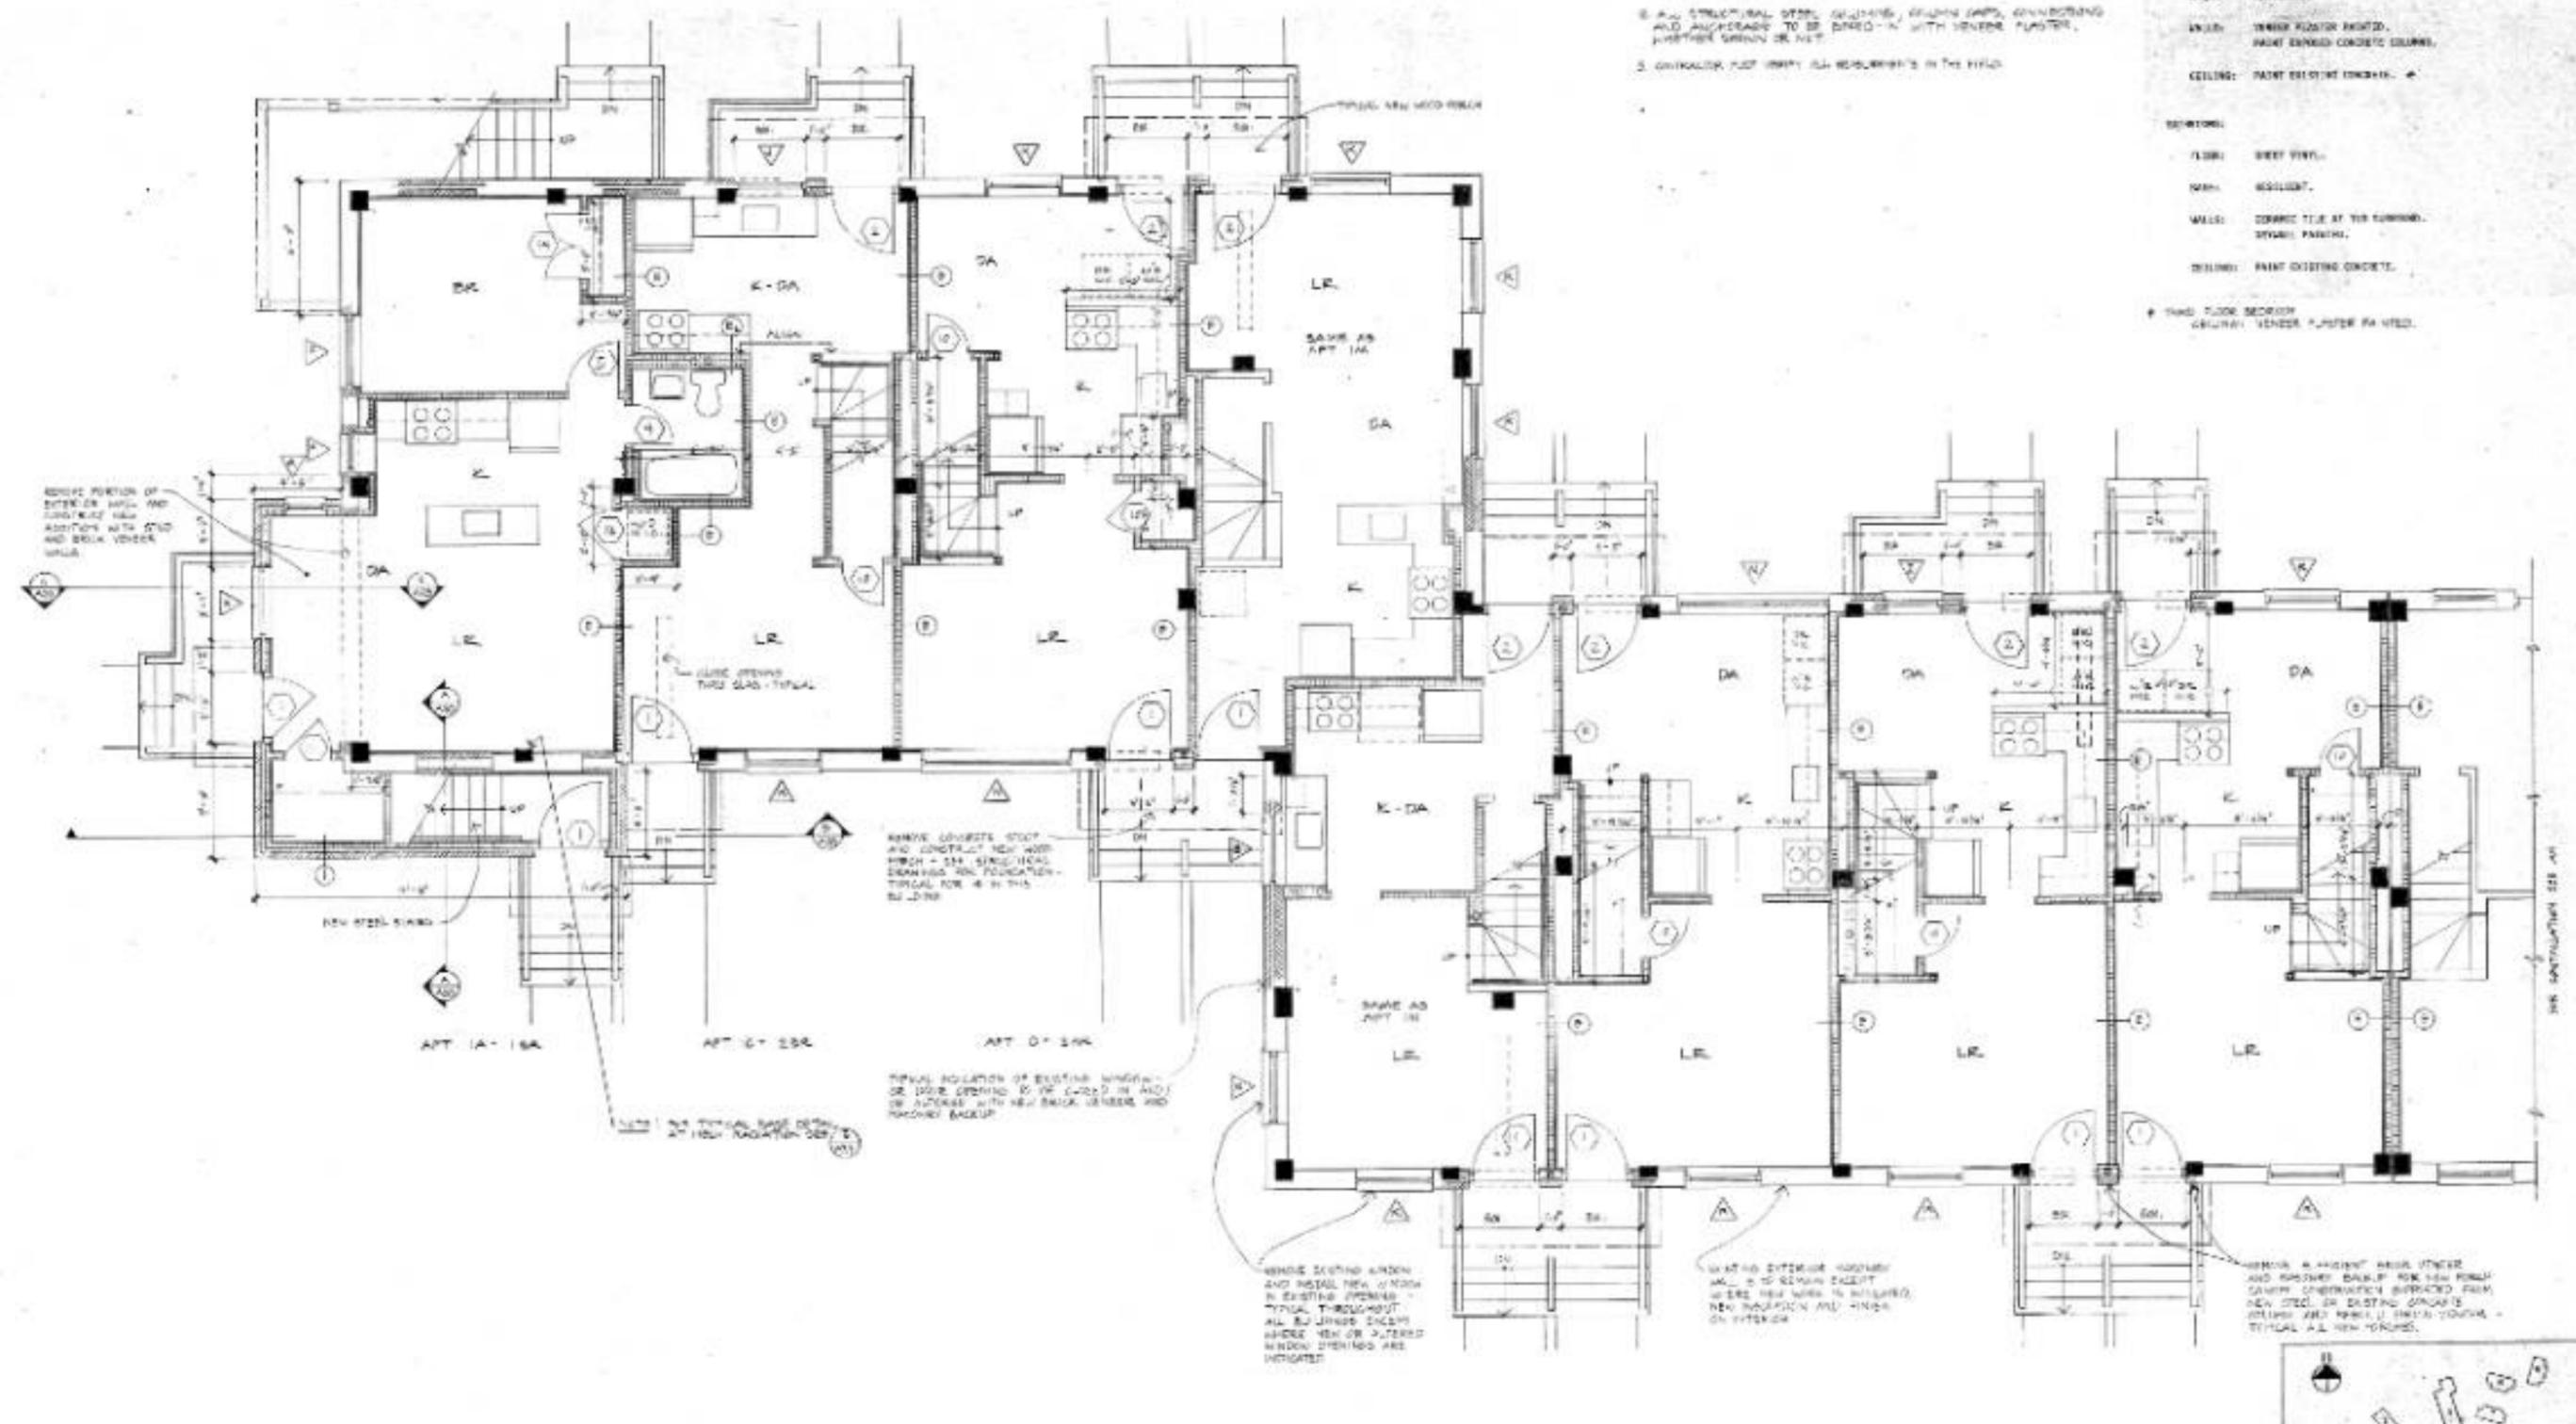

APT 17-28A      APT 16-28A      APT 15-28A


BUILDING NO. 1 - LEFT HALF - FIRST FLOOR

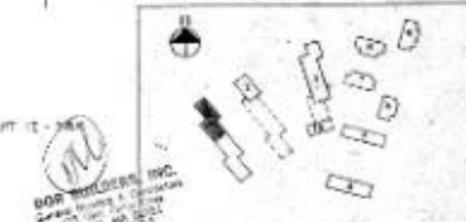

MAPLEWOOD PARK  
 GLOUCESTER, MASSACHUSETTS

JOHN SHARRATT ASSOCIATES INC.  
 ARCHITECTURE AND PLANNING  
 121 MT. VERNON STREET      BOSTON, MASSACHUSETTS

DATE: 6-1-92	DRAWN BY:	A3
REVISED:	CHECKED BY:	
CONSULTANT:	SCALE:	OF

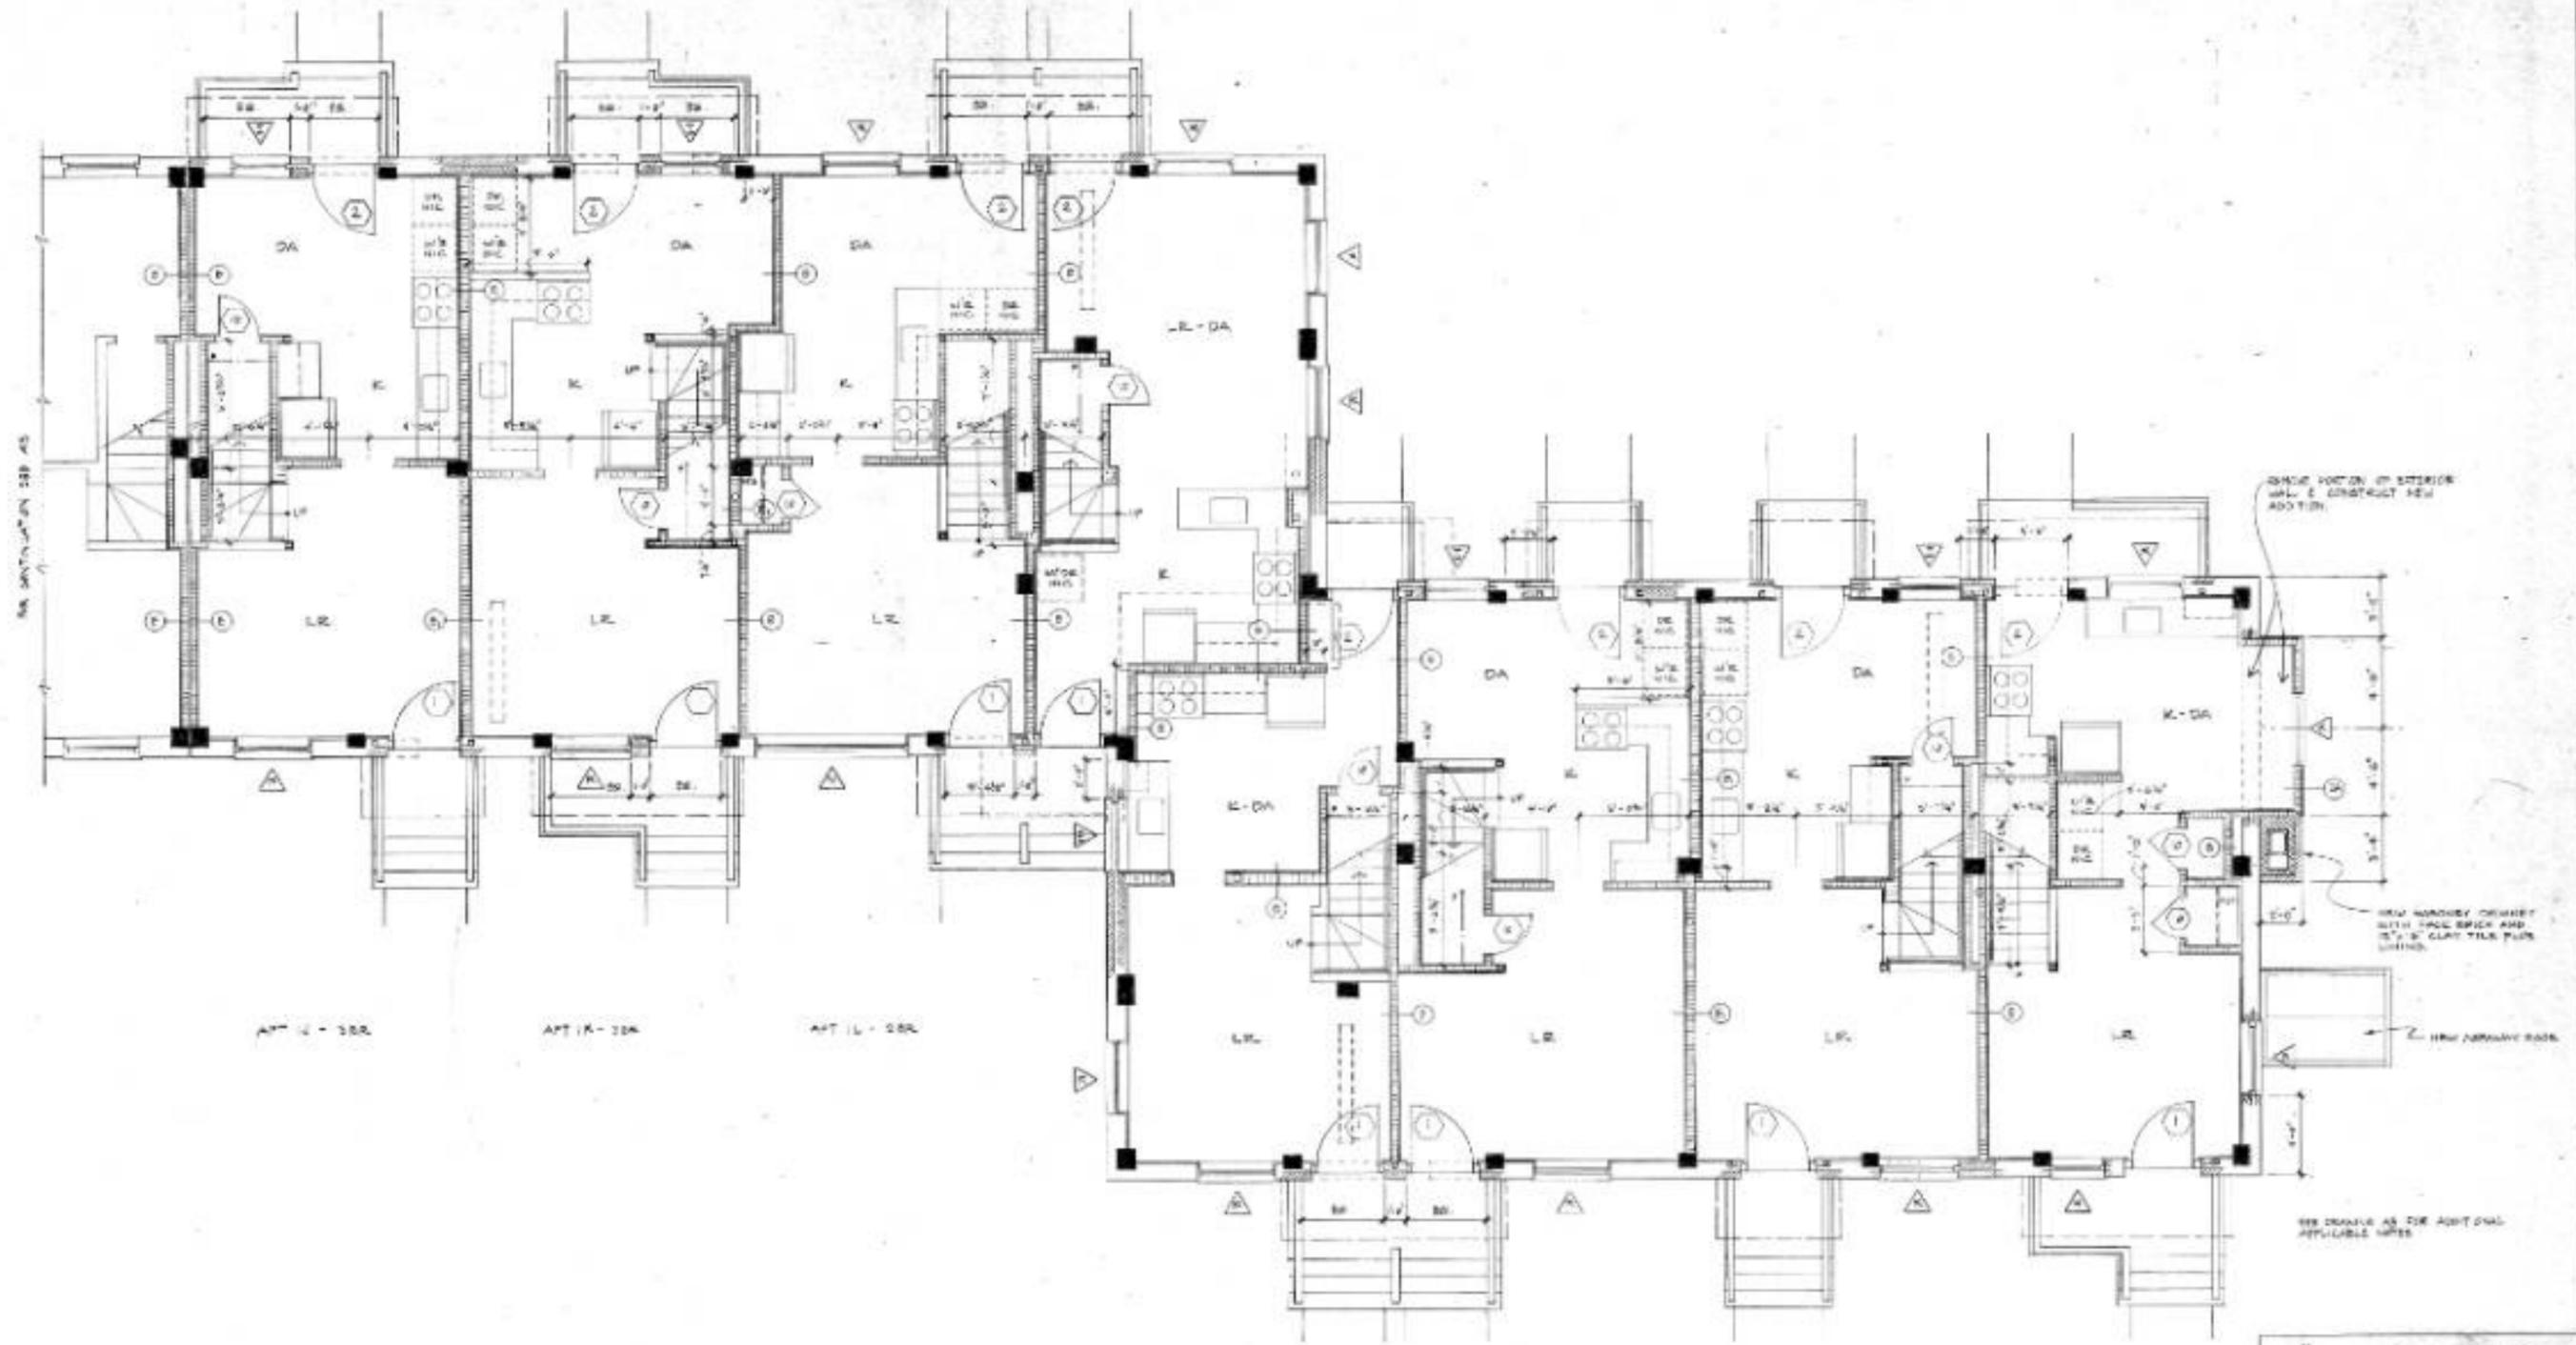

SEE DATUM PLAN 202 45


SPACE PORTION OF EXTERIOR WALL - CONSTRUCT NEW ADDITION

NEW HARDWY CRACKED WITH SPOCK BRACK AND 3/4\"/>

NEW JAMBLINE ROOF

SEE DRAWING AS FOR APPLICABLE NOTES

APT 19 - 204      APT 20 - 204      APT 21 - 204      APT 22 - 204  
 BUILDING NO. 1 - RIGHT HALF - FIRST FLOOR  
 A7/1-92

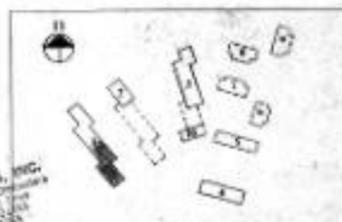

KEY PLAN

BOB EDWARDS, INC.  
 ARCHITECTS & ENGINEERS  
 100 STATE STREET  
 BOSTON, MASSACHUSETTS  
 02109

**MAPLEWOOD PARK**  
 GLOUCESTER, MASSACHUSETTS


**JOHN SHARRATT ASSOCIATES INC.**  
 ARCHITECTURE AND PLANNING  
 121 MT. VERNON STREET      BOSTON, MASSACHUSETTS

DRAWING TITLE: P.D.G. NO. 1  
 FIRST FLOOR RIGHT  
 CONSULTANT:

DATE: 10-1-91  
 REVISED:

DRAWN BY:  
 CHECKED BY:  
 SCALE:  
 GP



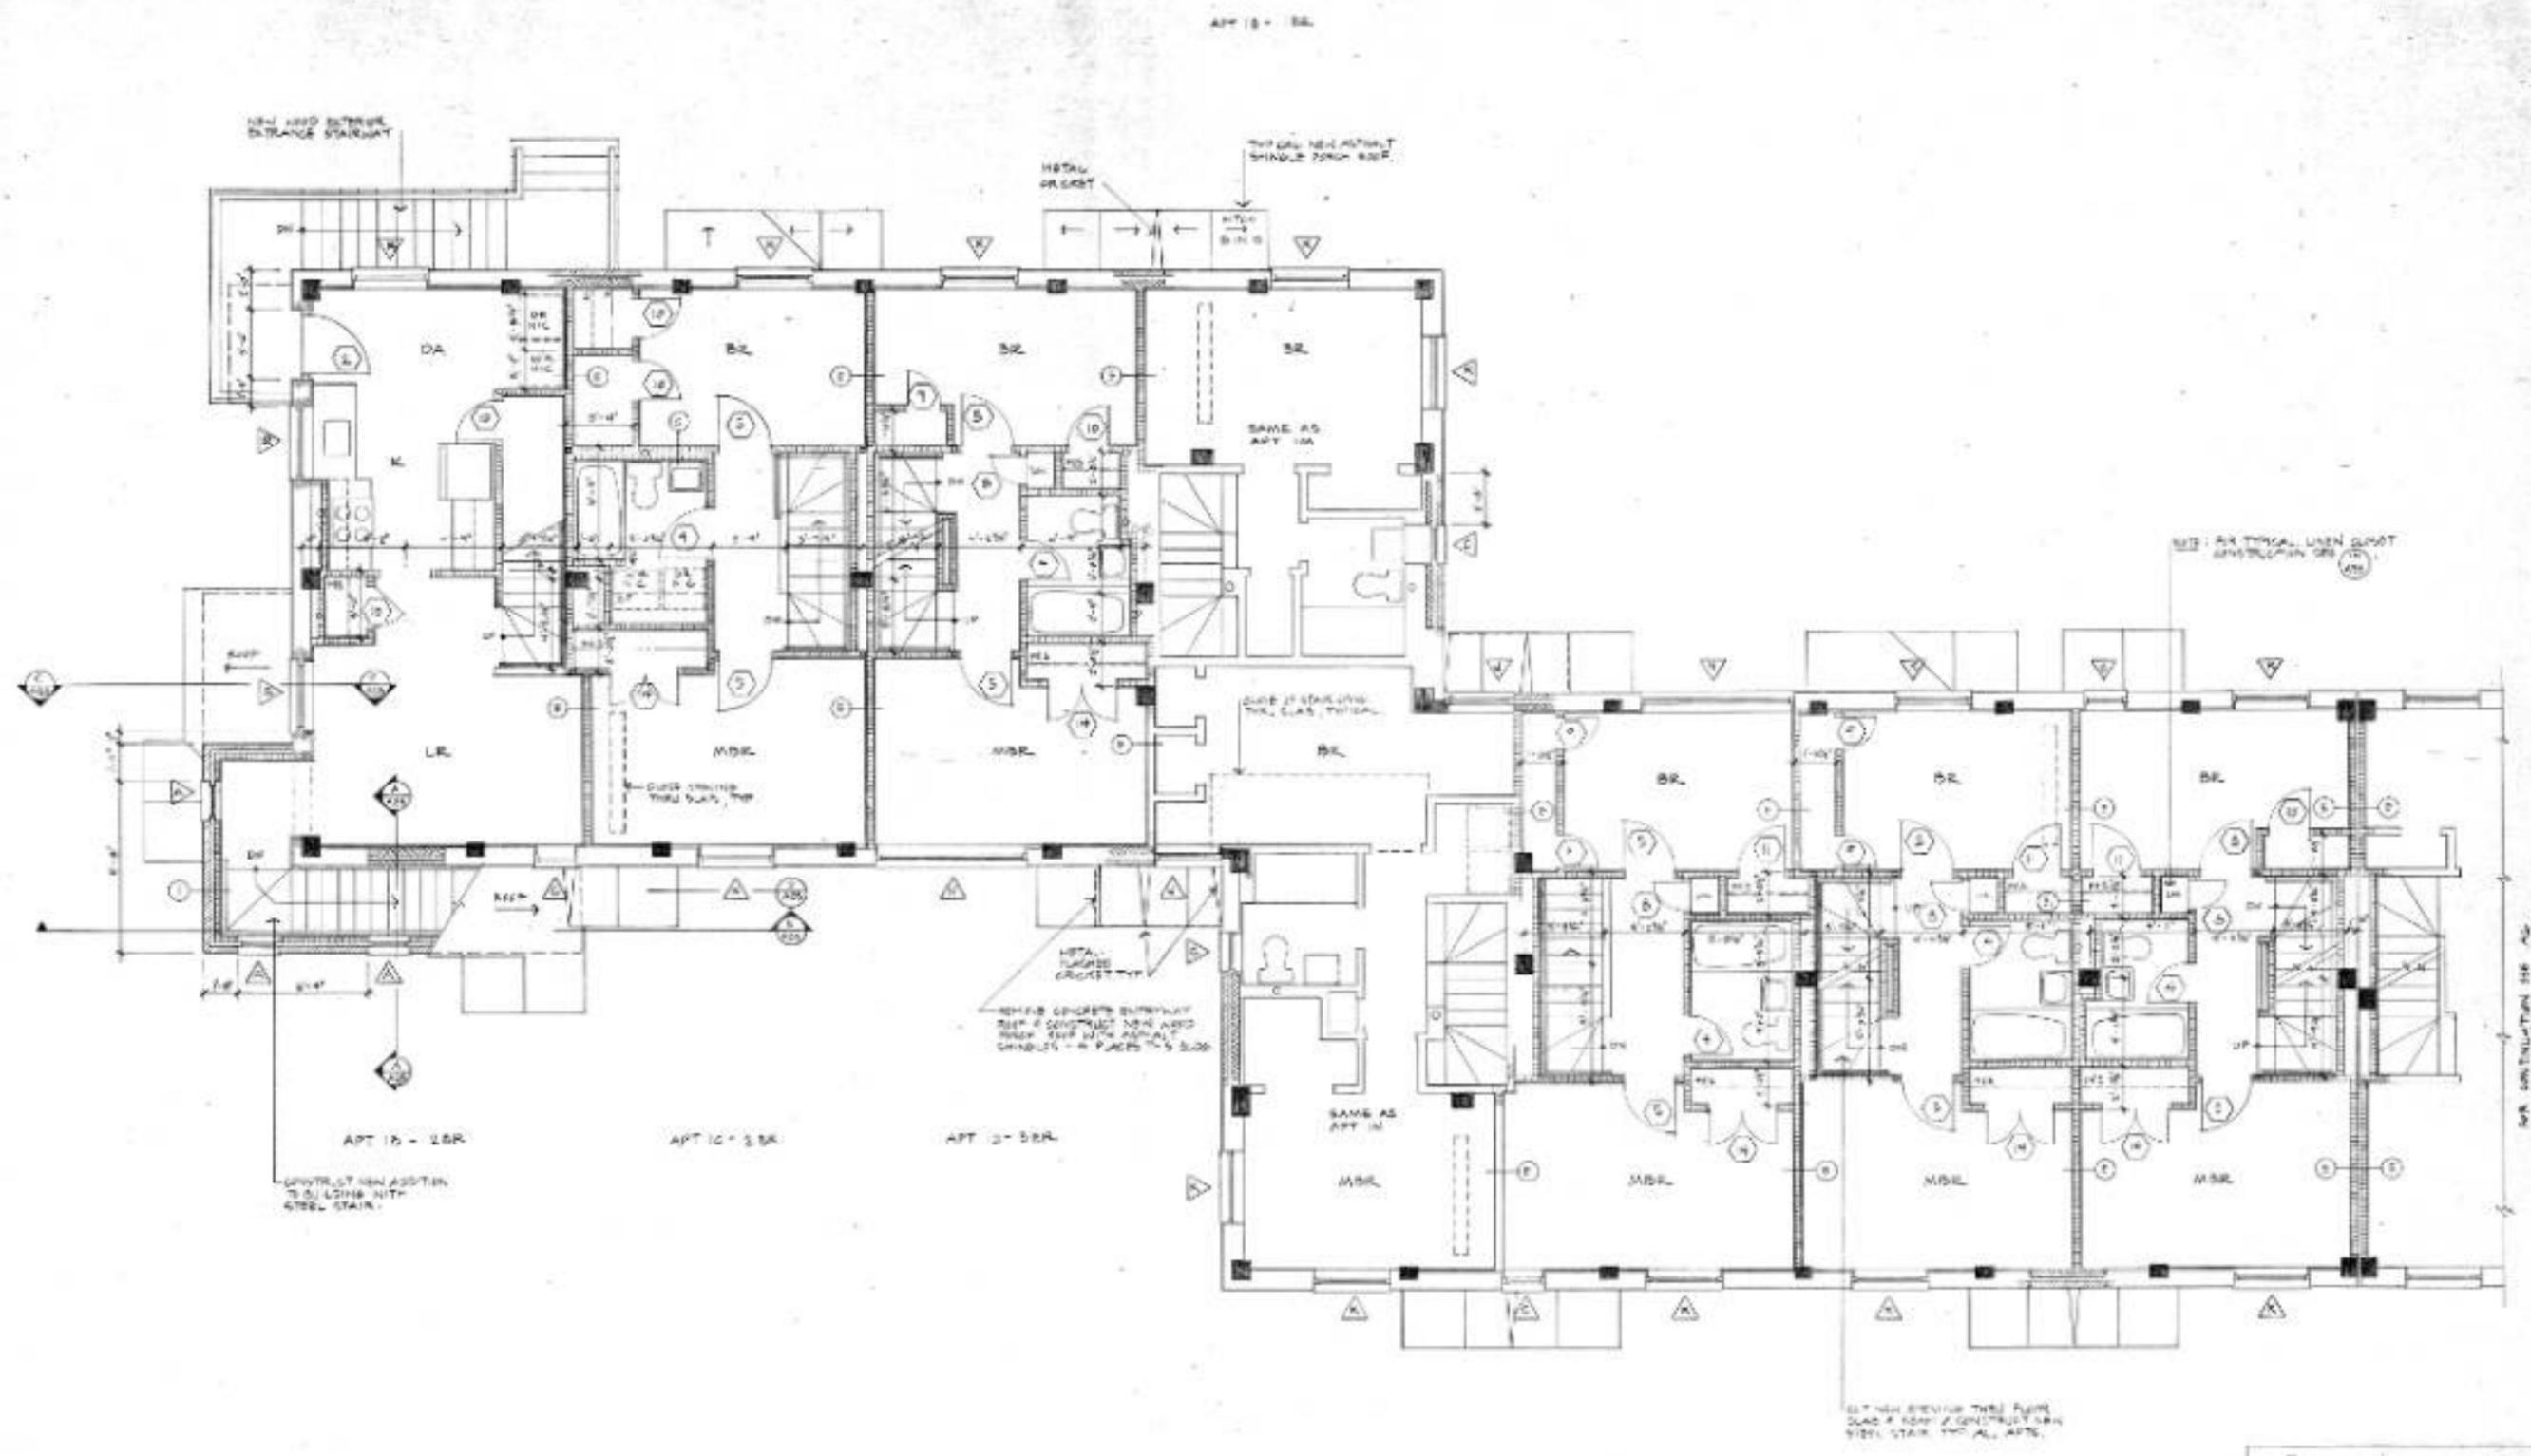

APT 18 - 1BR

APT 15 - 2BR

APT 16 - 2BR

APT 17 - 2BR

APT 18 - 1BR

APT 19 - 1BR

APT 20 - 2BR

APT 21 - 2BR

1 BUILDING 1 - LEFT HALF - SECOND FLOOR  
AS 10/1/17



KEY PLAN

**BGR BUILDERS, INC.**  
General Contractors & Construction  
1000 Beacon Street, Suite 200  
Boston, MA 02116  
Tel: 617-267-1111

**MAPLEWOOD PARK**  
GLOUCESTER, MASSACHUSETTS

**JOHN SHARRATT ASSOCIATES INC.**  
ARCHITECTURE AND PLANNING  
121 MT. VERNON STREET BOSTON, MASSACHUSETTS


STAMP  
DRWG TITLE: BGR 101  
SECOND FLOOR LEFT  
CONSULTANT:

DATE: 10/1/17  
REVISED:

DRAWN BY:  
CHECKED BY:  
SCALE: AS SHOWN  
GP

**A5**


APT 14 - 15A

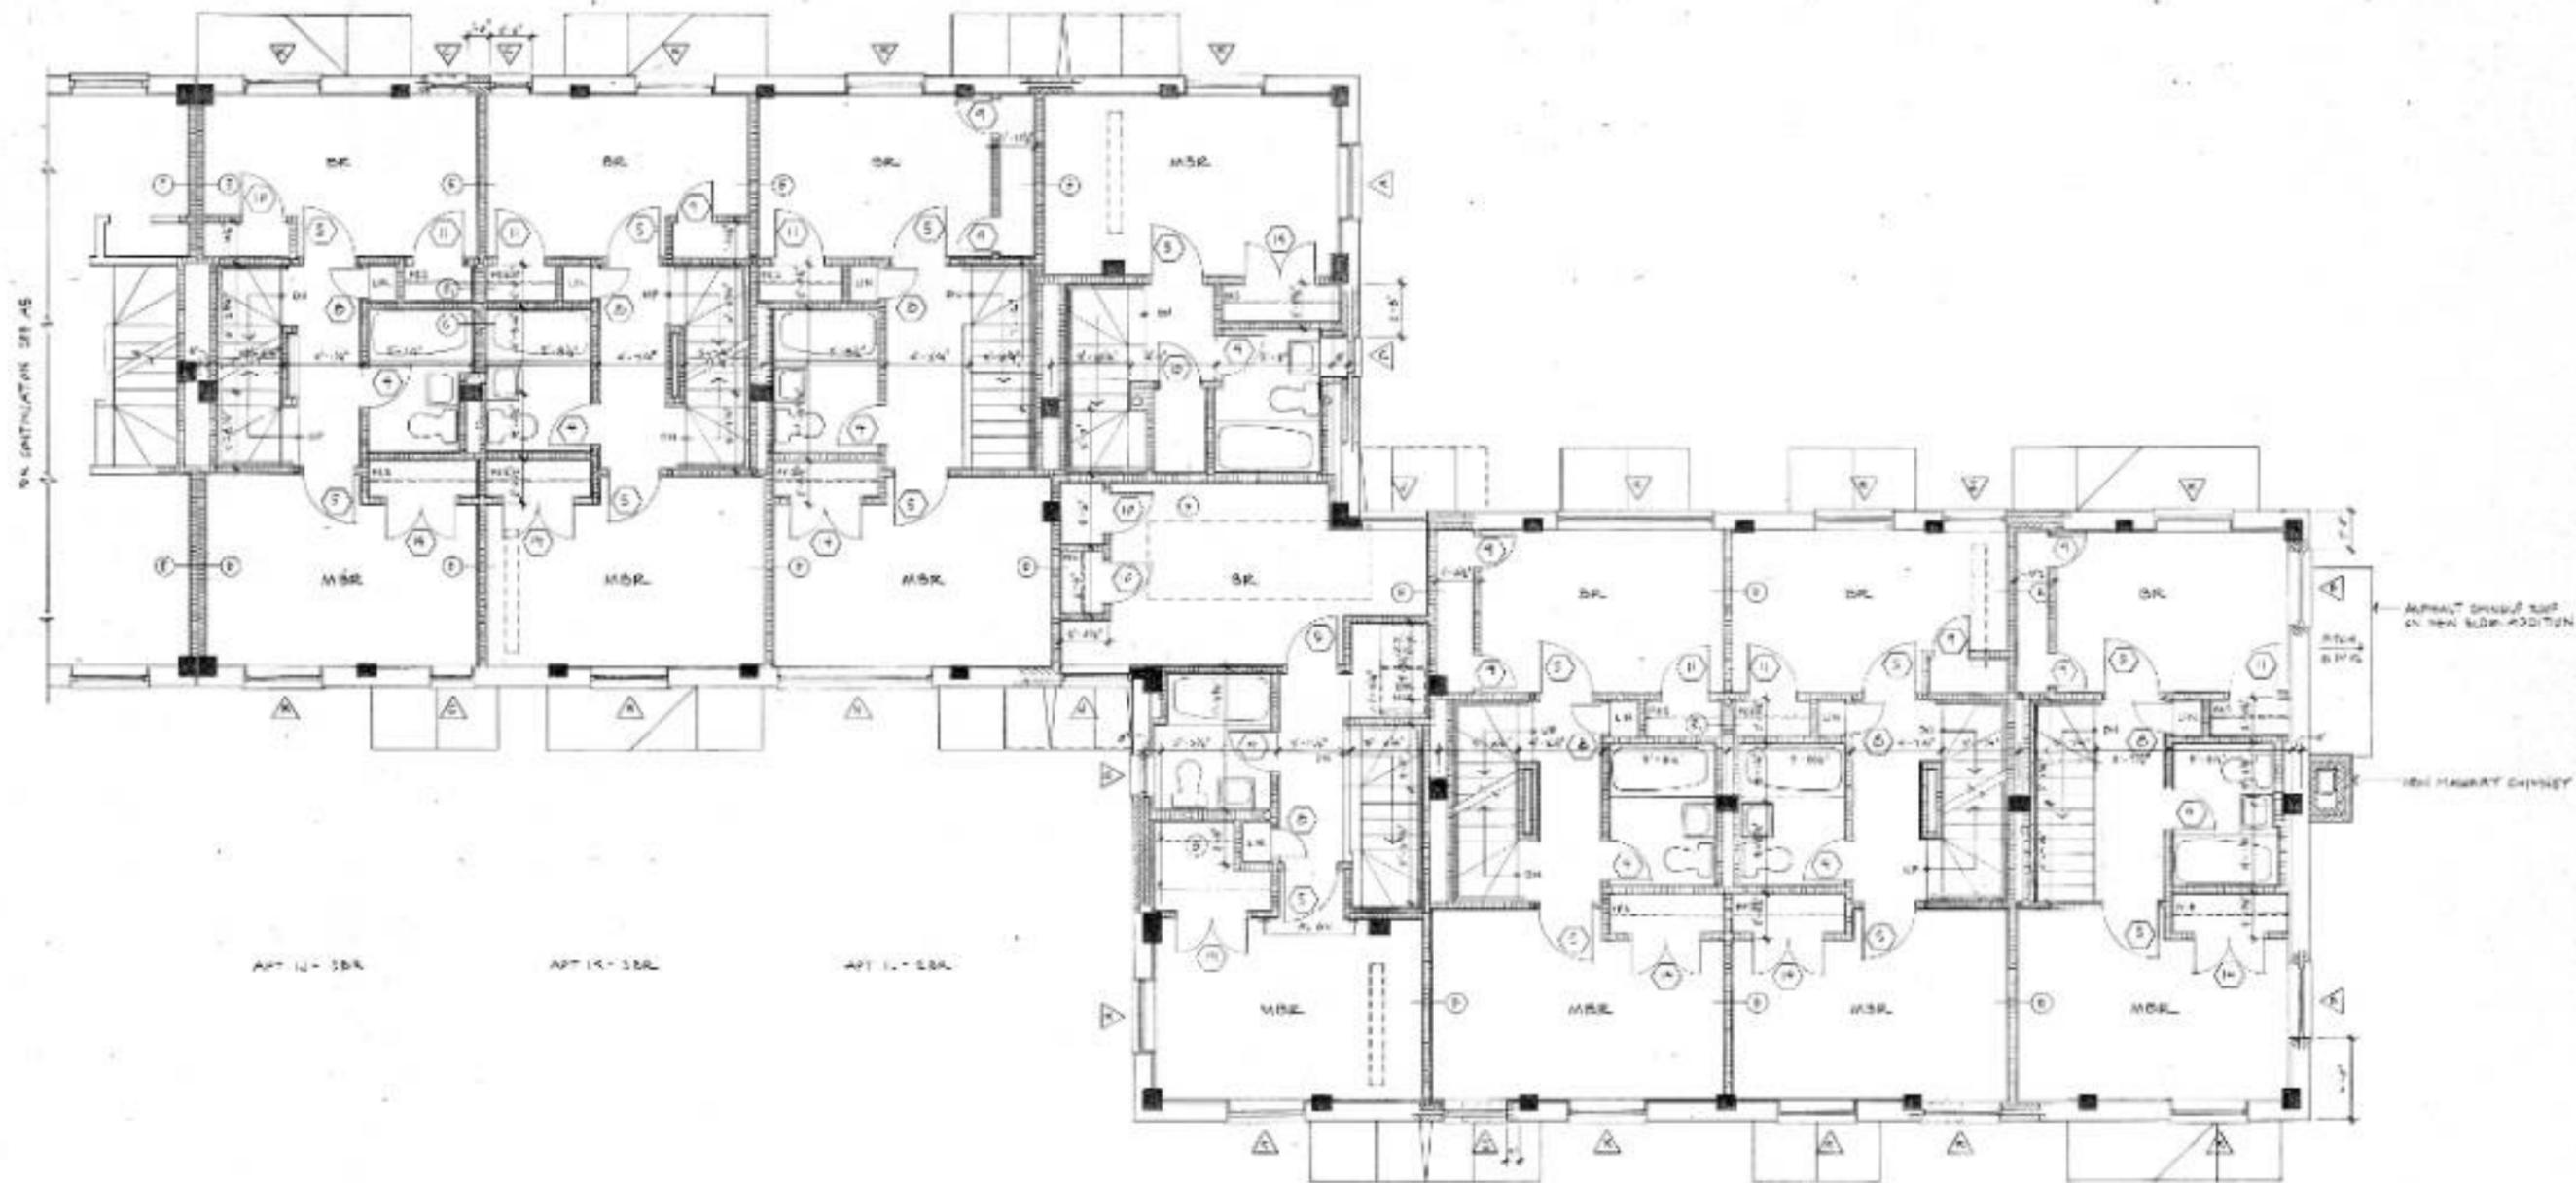

NOTES:  
 1. ALL ROOMS SHALL EXCEPT WOOD AND BUILT  
 SURFACES AT 2 1/2" MIN. FINISHED SHEET  
 EXCEPT L. 1/2" TO 3/4" SCHEDULED WITH VENEER PLASTER  
 2. SEE DRAWING AT ALL  
 ADDITIONAL APPLICABLE  
 NOTES.

APT 14-15A      APT 16-17A      APT 18-19A      APT 20-21A

□ BUILDING NO. 14 - RIGHT HALF - SECOND FLOOR.  
 AS 10/1/77

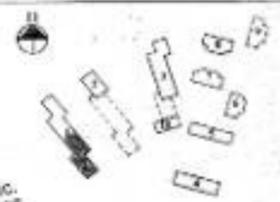

DESIGNER'S SEAL  
 JOHN SHARRATT ASSOCIATES, INC.  
 ARCHITECTS & PLANNERS  
 121 MT. VERNON STREET  
 BOSTON, MASSACHUSETTS 02148

KEY PLAN

MAPLEWOOD PARK  
 GLOUCESTER, MASSACHUSETTS

JOHN SHARRATT ASSOCIATES INC.  
 ARCHITECTURE AND PLANNING  
 121 MT. VERNON STREET      BOSTON, MASSACHUSETTS


STAMP  
 DRAWING TITLE: BLDG. NO. 14  
 SECOND FLOOR, RIGHT  
 CONSULTANT:

DATE: 6-1-77  
 REVISED:

DRAWN BY:  
 CHECKED BY:  
 SCALE: 1/8" = 1'-0"  
 OF

A6



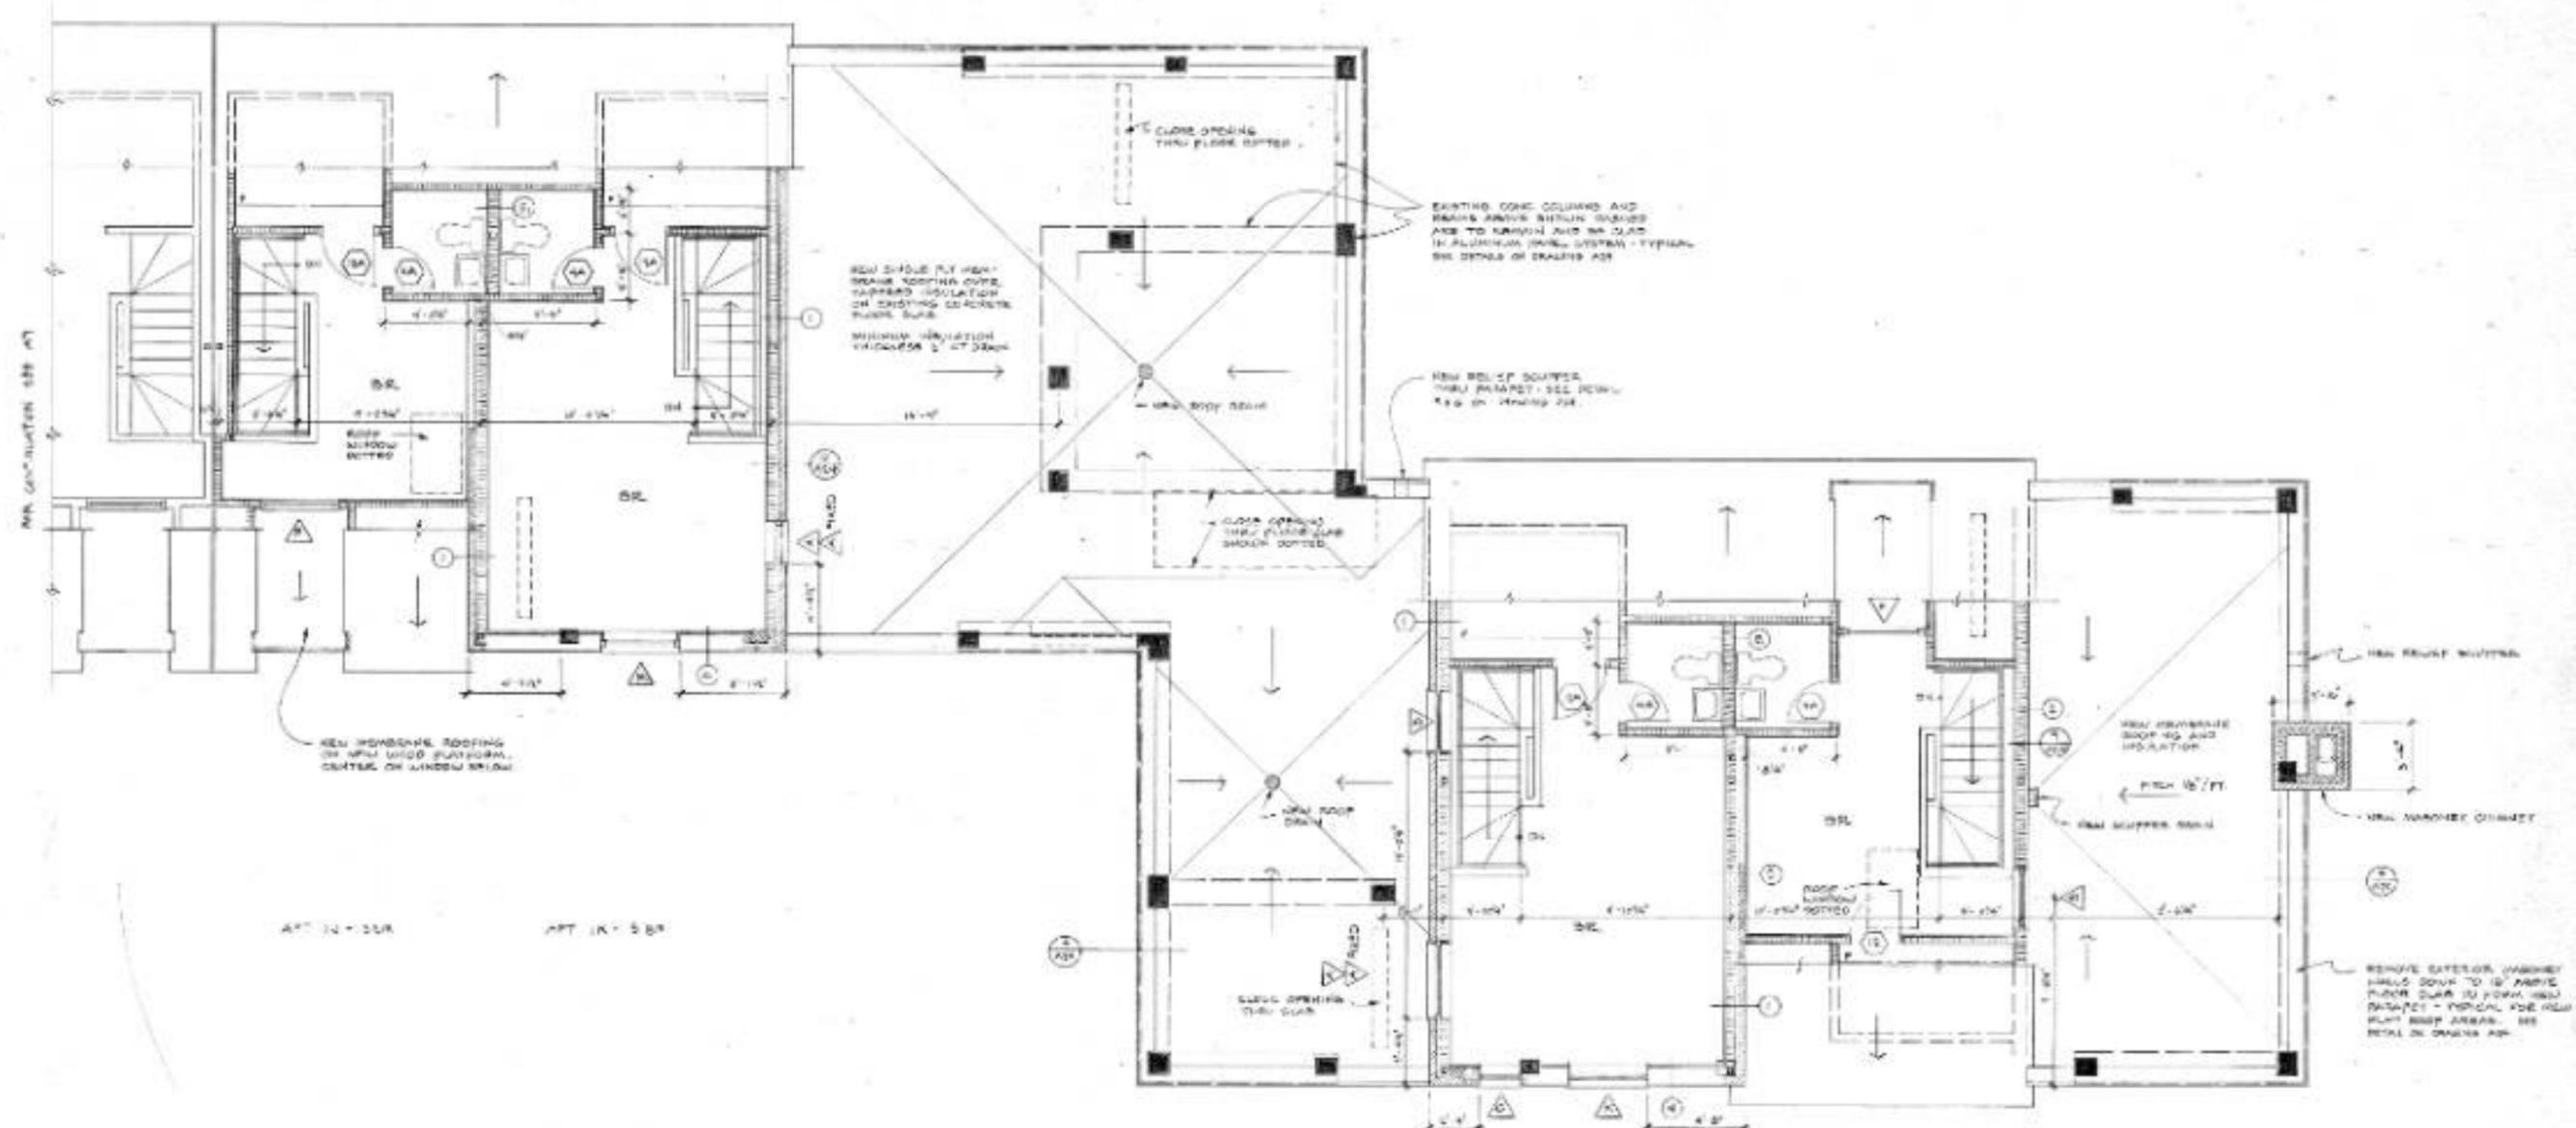


SEE DETAILING AT SEE ART

ART 14 - 50A ART 15 - 50A

SEE DETAILING AT SEE ADDITIONAL APPL 545 & 1478

ART 17 - 50A ART 18 - 50A

BUILDING NO. 1 - RIGHT HALF - THIRD FLOOR  
 1/2" = 1'-0"

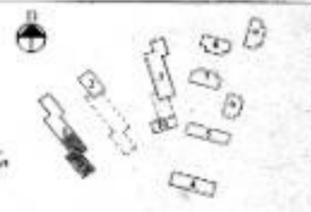

KEY PLAN


MAPLEWOOD PARK  
 GLOUCESTER, MASSACHUSETTS

JOHN SHARRATT ASSOCIATES INC.  
 ARCHITECTURE AND PLANNING  
 121 MT. VERNON STREET BOSTON, MASSACHUSETTS



DATE: 6-1-78  
 REVISED:  
 DRAWN BY:  
 CHECKED BY:  
 SCALE: AS SHOWN  
 OF

A8

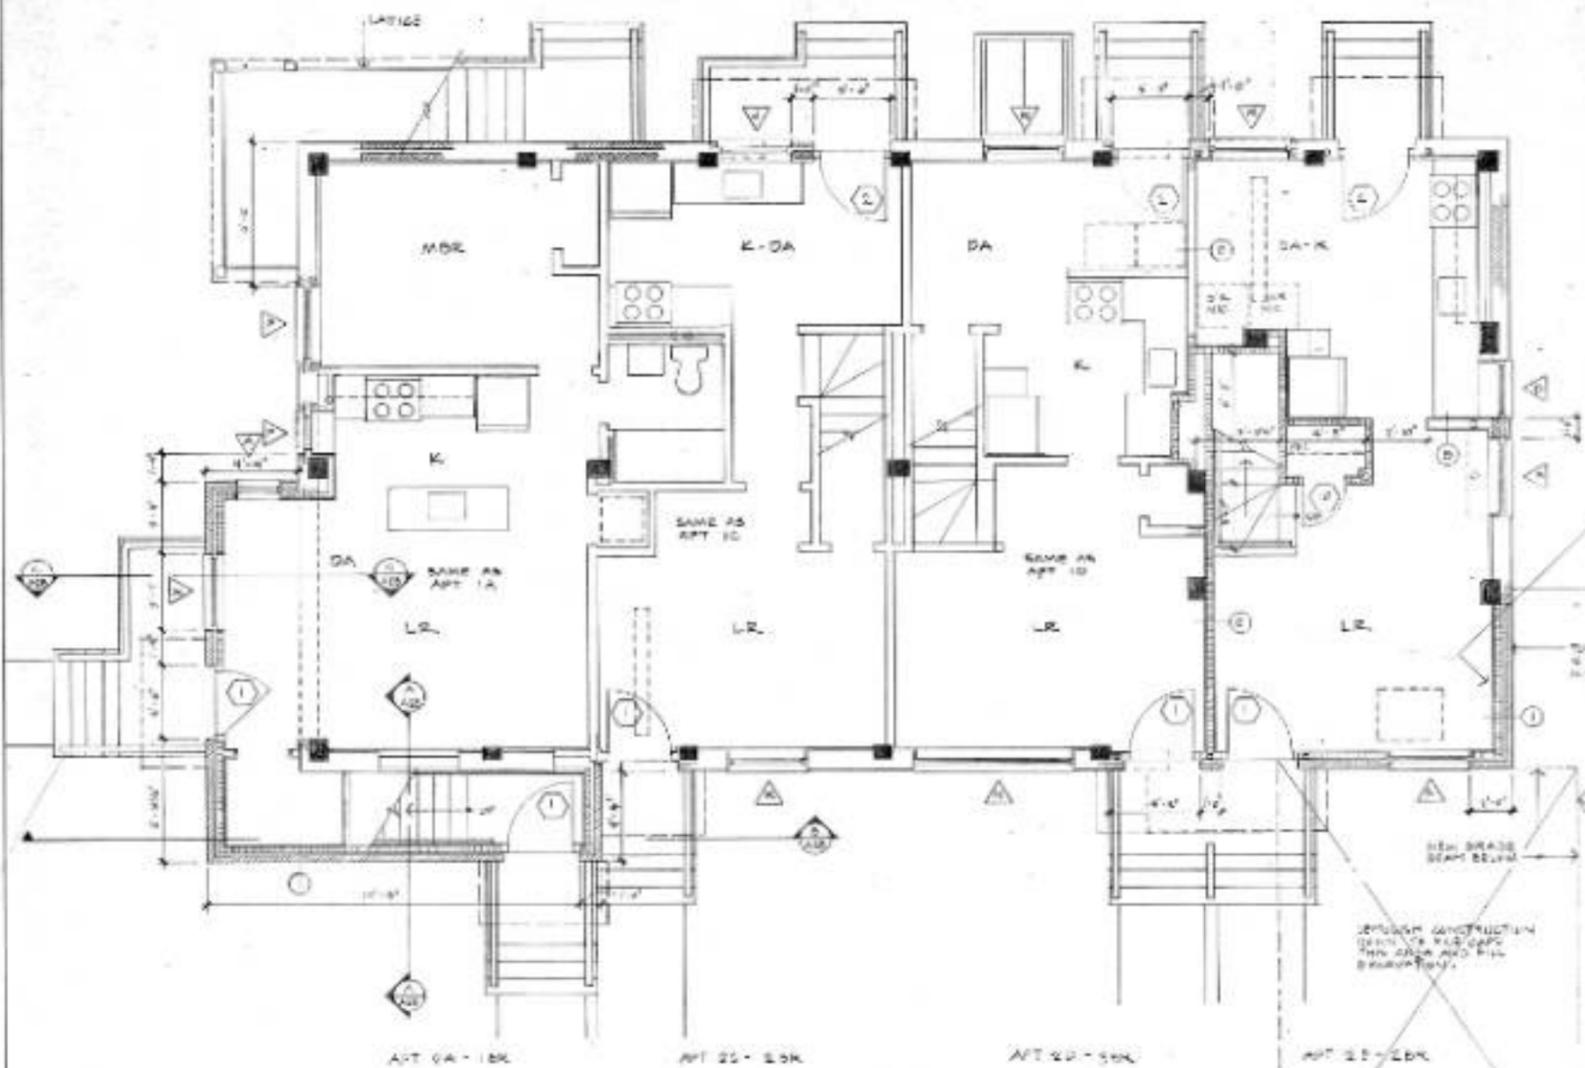

CONSTRUCT NEW CORNER  
ON RUMBLE  
SEE STRUCTURAL DRAW.

SEE TRAFFIC TYPING UP  
TO BRIDGE DECK & CYLINDER  
WITH METAL TRUSS WALL FLASHING

SEE DWG. A-15 FOR AREA INDICATED HERE  
NOTICE TRAFFIC TYPING TRAIL AREA

SEAL EXPANSION JOINT IN  
CONC. SLAB & 1/2" COLUMN  
BASES, INCLUDING STEEL PLATE

REMOVE CONSTRUCTION  
DIRT OF THIS AREA  
AND FILL  
GROUND LEVEL


EXISTING TRAFFIC LIGHT POLE  
BETWEEN UNIT 15 AND 16  
AND BRIDGE NEAR TRUSS  
TRAIL AND REMOVE. SEAL EXPANSION  
JOINT IN CONC. SLAB & 1/2" COLUMN  
BASES. SEAL JOINTS NEAR BRIDGE  
COLUMNS AND 1/2" COLUMN EXPANSION  
EXPANSION JOINT.

SEE DRAWING AT 1/4" AND TRUSS  
APPLICATION NOTES.

BUILDING NO. 2 - FIRST FLOOR  
AP

FINISH THE FOLLOWING FINISHES FOR ROOMS IN BUILDING NO. 2 AS NOTED:

- |   |                            |
|---|----------------------------|
| LIVING ROOM, DINING ROOM, KITCHEN, BATHROOM, HALLS & CORRIDORS: | RECORDED DWG:              |
| FLOOR: BRICK TILE,<br>RESILIENT STAIR TREADS.                   | FLOOR: CONCRETE.           |
| BASE: RESILIENT.  | BASE: NONE.                |
| WALLS: BRICK PLASTER FINISH,<br>PAINT COATED CONCRETE COLUMNS.  | WALLS: BRICK - NO PAINT.   |
| CEILING: PAINT EXISTING CONCRETE.                               | CEILING: BRICK - NO PAINT. |
| BEDROOMS:   |                            |
| FLOOR: BRICK TILE.  |                            |
| BASE: RESILIENT.  |                            |
| WALLS: BRICK TILE AT THE GROUND,<br>BRICK PLASTER.              |                            |
| CEILING: PAINT EXISTING CONCRETE.                               |                            |

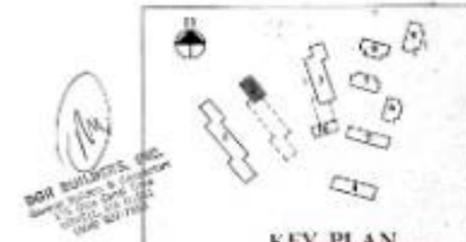



MAPLEWOOD PARK  
GLOUCESTER, MASSACHUSETTS

JOHN SHARRATT ASSOCIATES INC.  
ARCHITECTURE AND PLANNING  
131 MT. VERNON STREET BOSTON, MASSACHUSETTS

DRWG. TITLE: BLDG. NO. 2  
FIRST FLOOR  
CONSULTANT




DATE: 11-1-61  
REVISIONS:  
DRAWN BY:  
CHECKED BY:  
SCALE: AS SHOWN  
OF

KEY PLAN  
A9

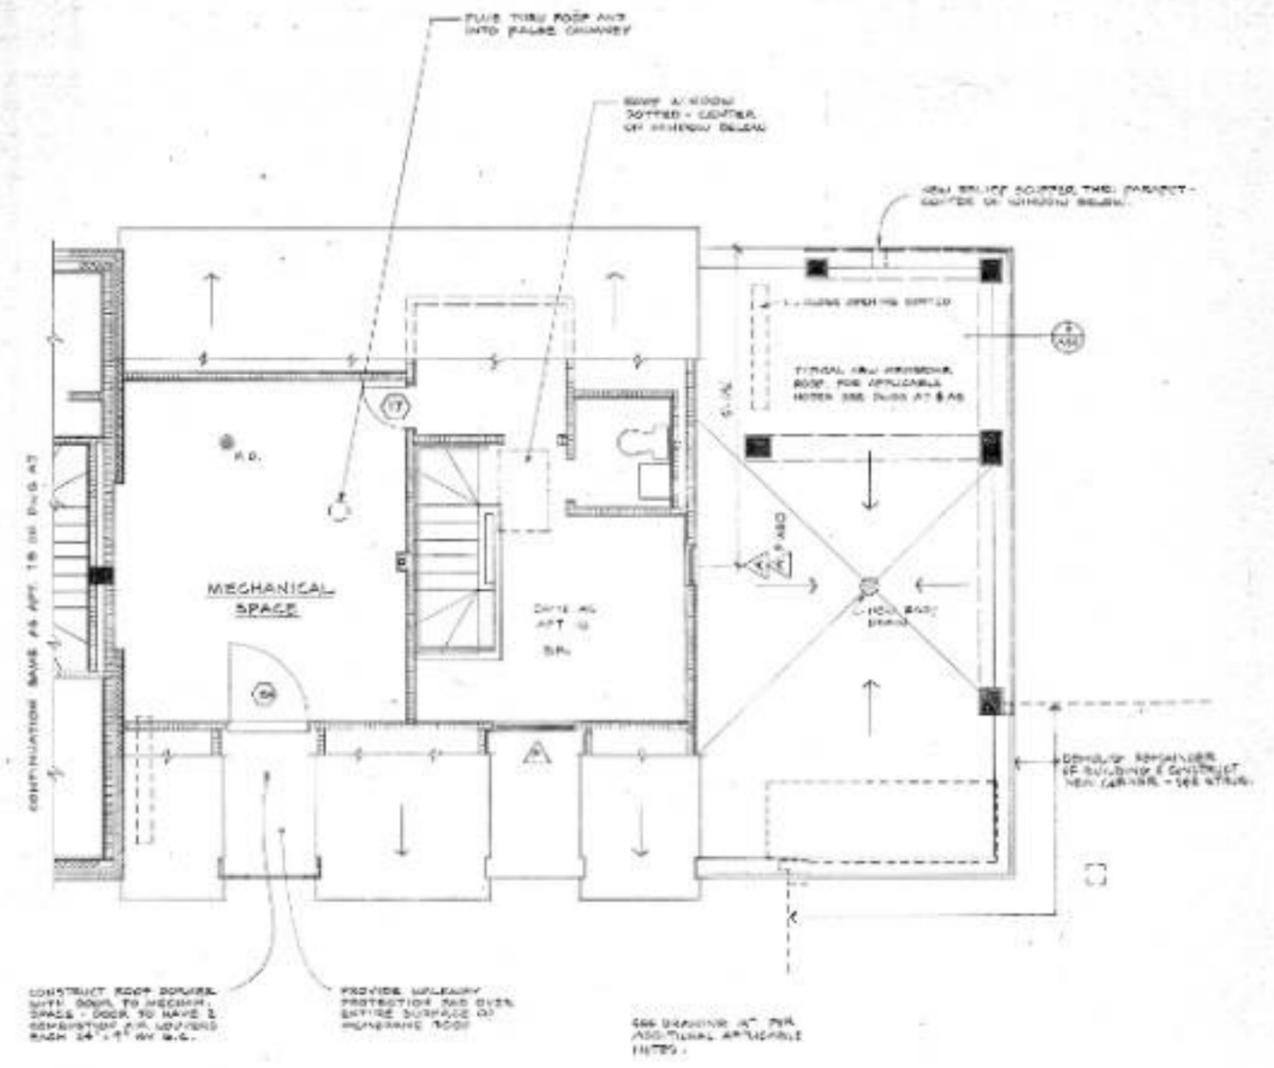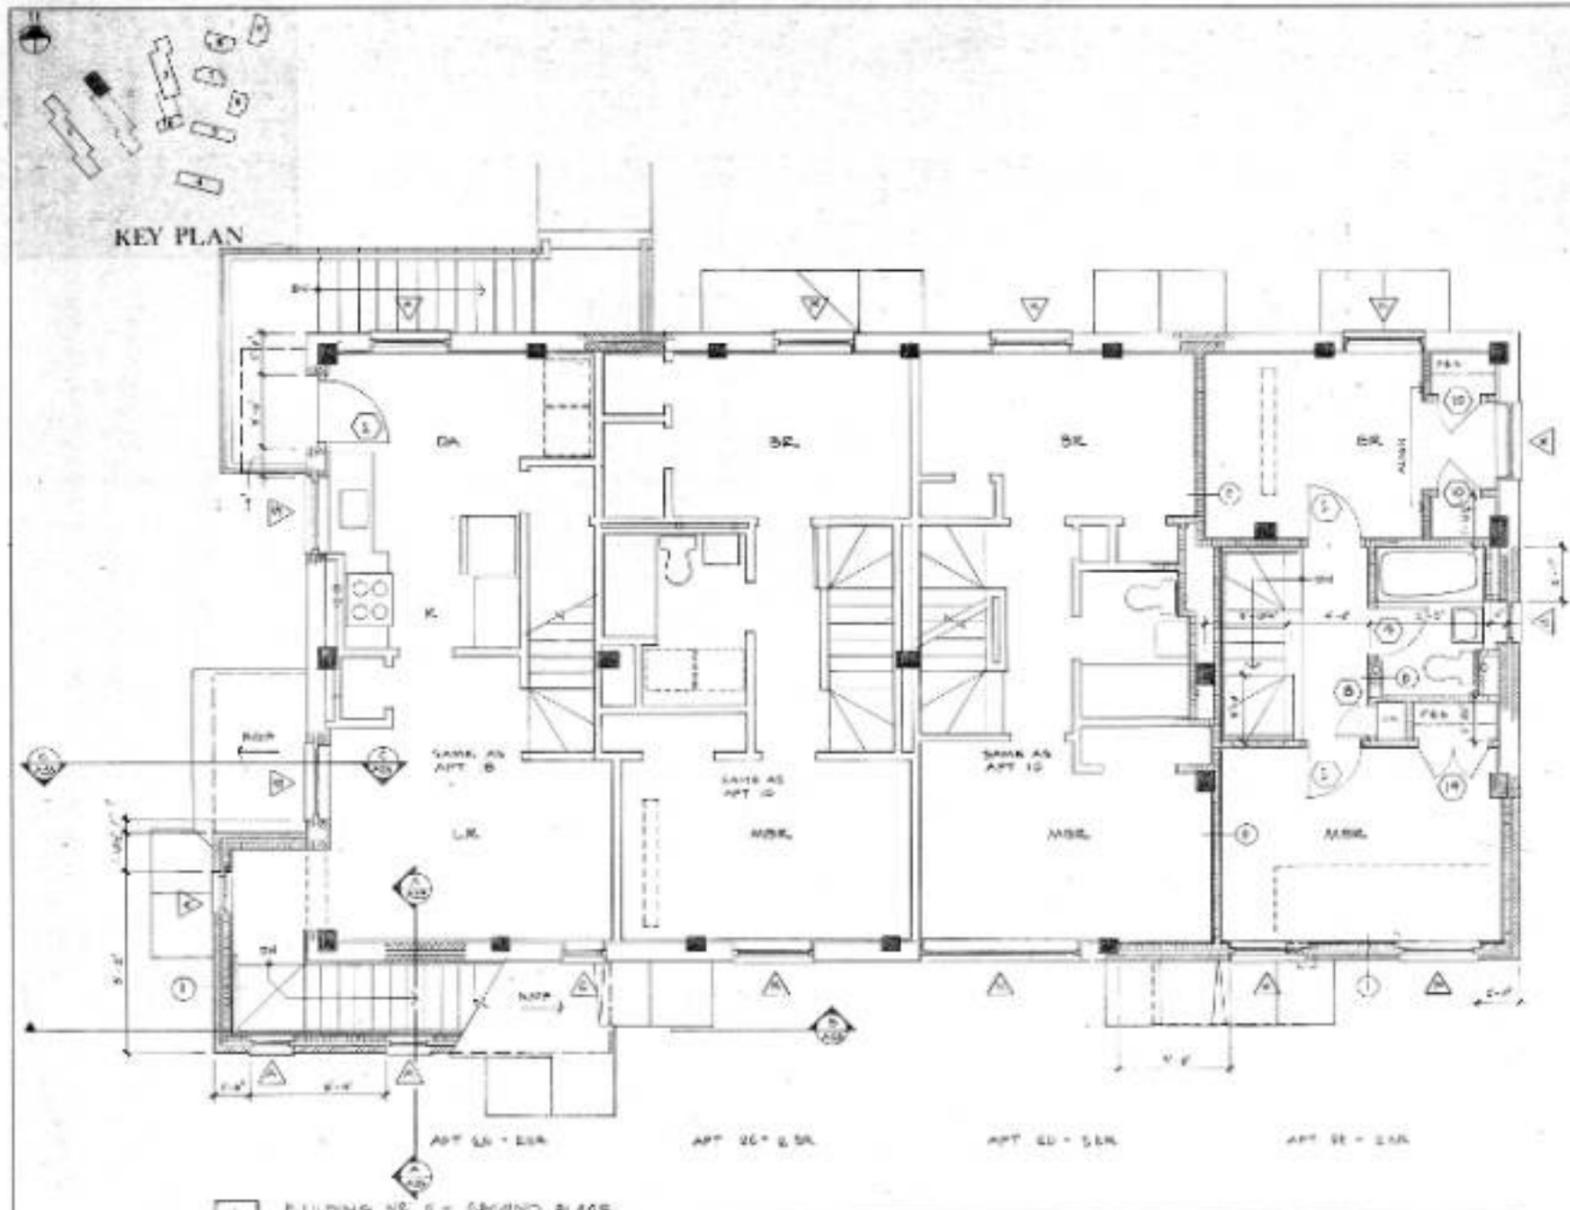

BUILDING NO. 2 - SECOND FLOOR

BUILDING NO. 2 - THIRD FLOOR (PARTIAL)

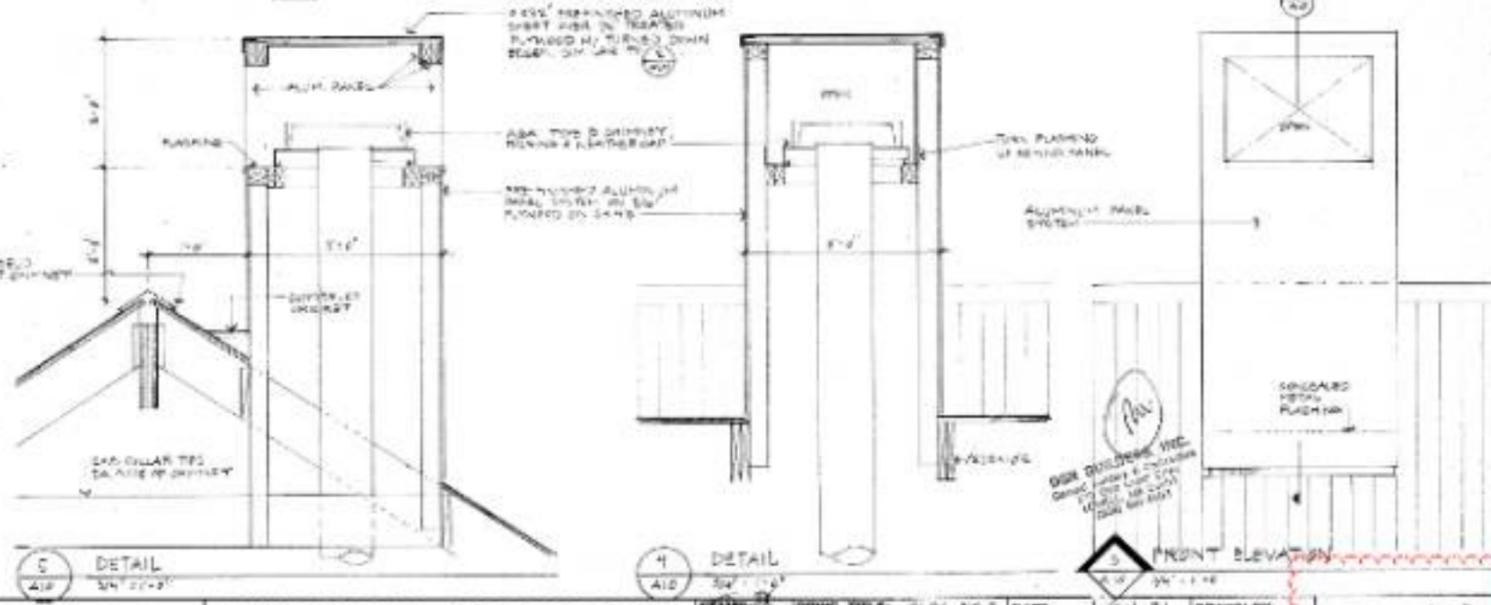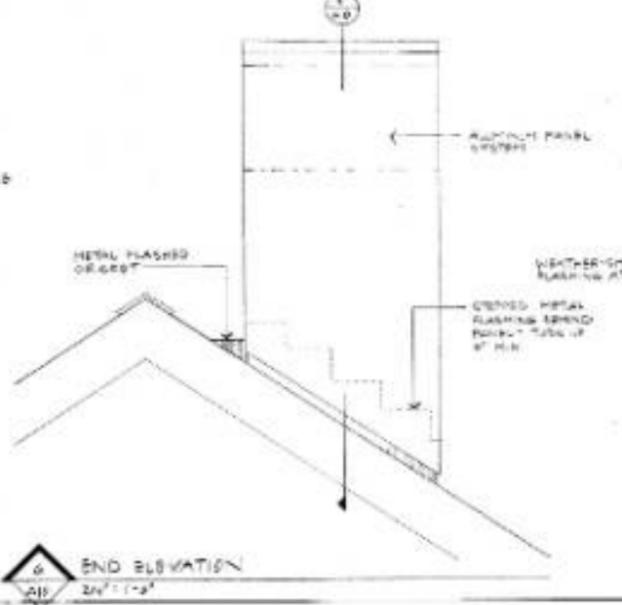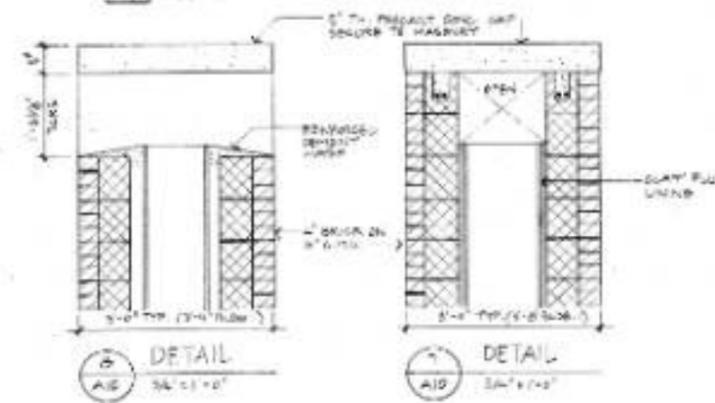


MAPLEWOOD PARK  
GLOUCESTER, MASSACHUSETTS

JOHN SHARRATT ASSOCIATES INC.  
ARCHITECTURE AND PLANNING  
121 MT. VERNON STREET BOSTON, MASSACHUSETTS

DATE: 01-91	DRAWN BY:	A10
REVISIONS:	CHECKED BY:	
CONSULTANT:	SCALE: 1/8\"/>	



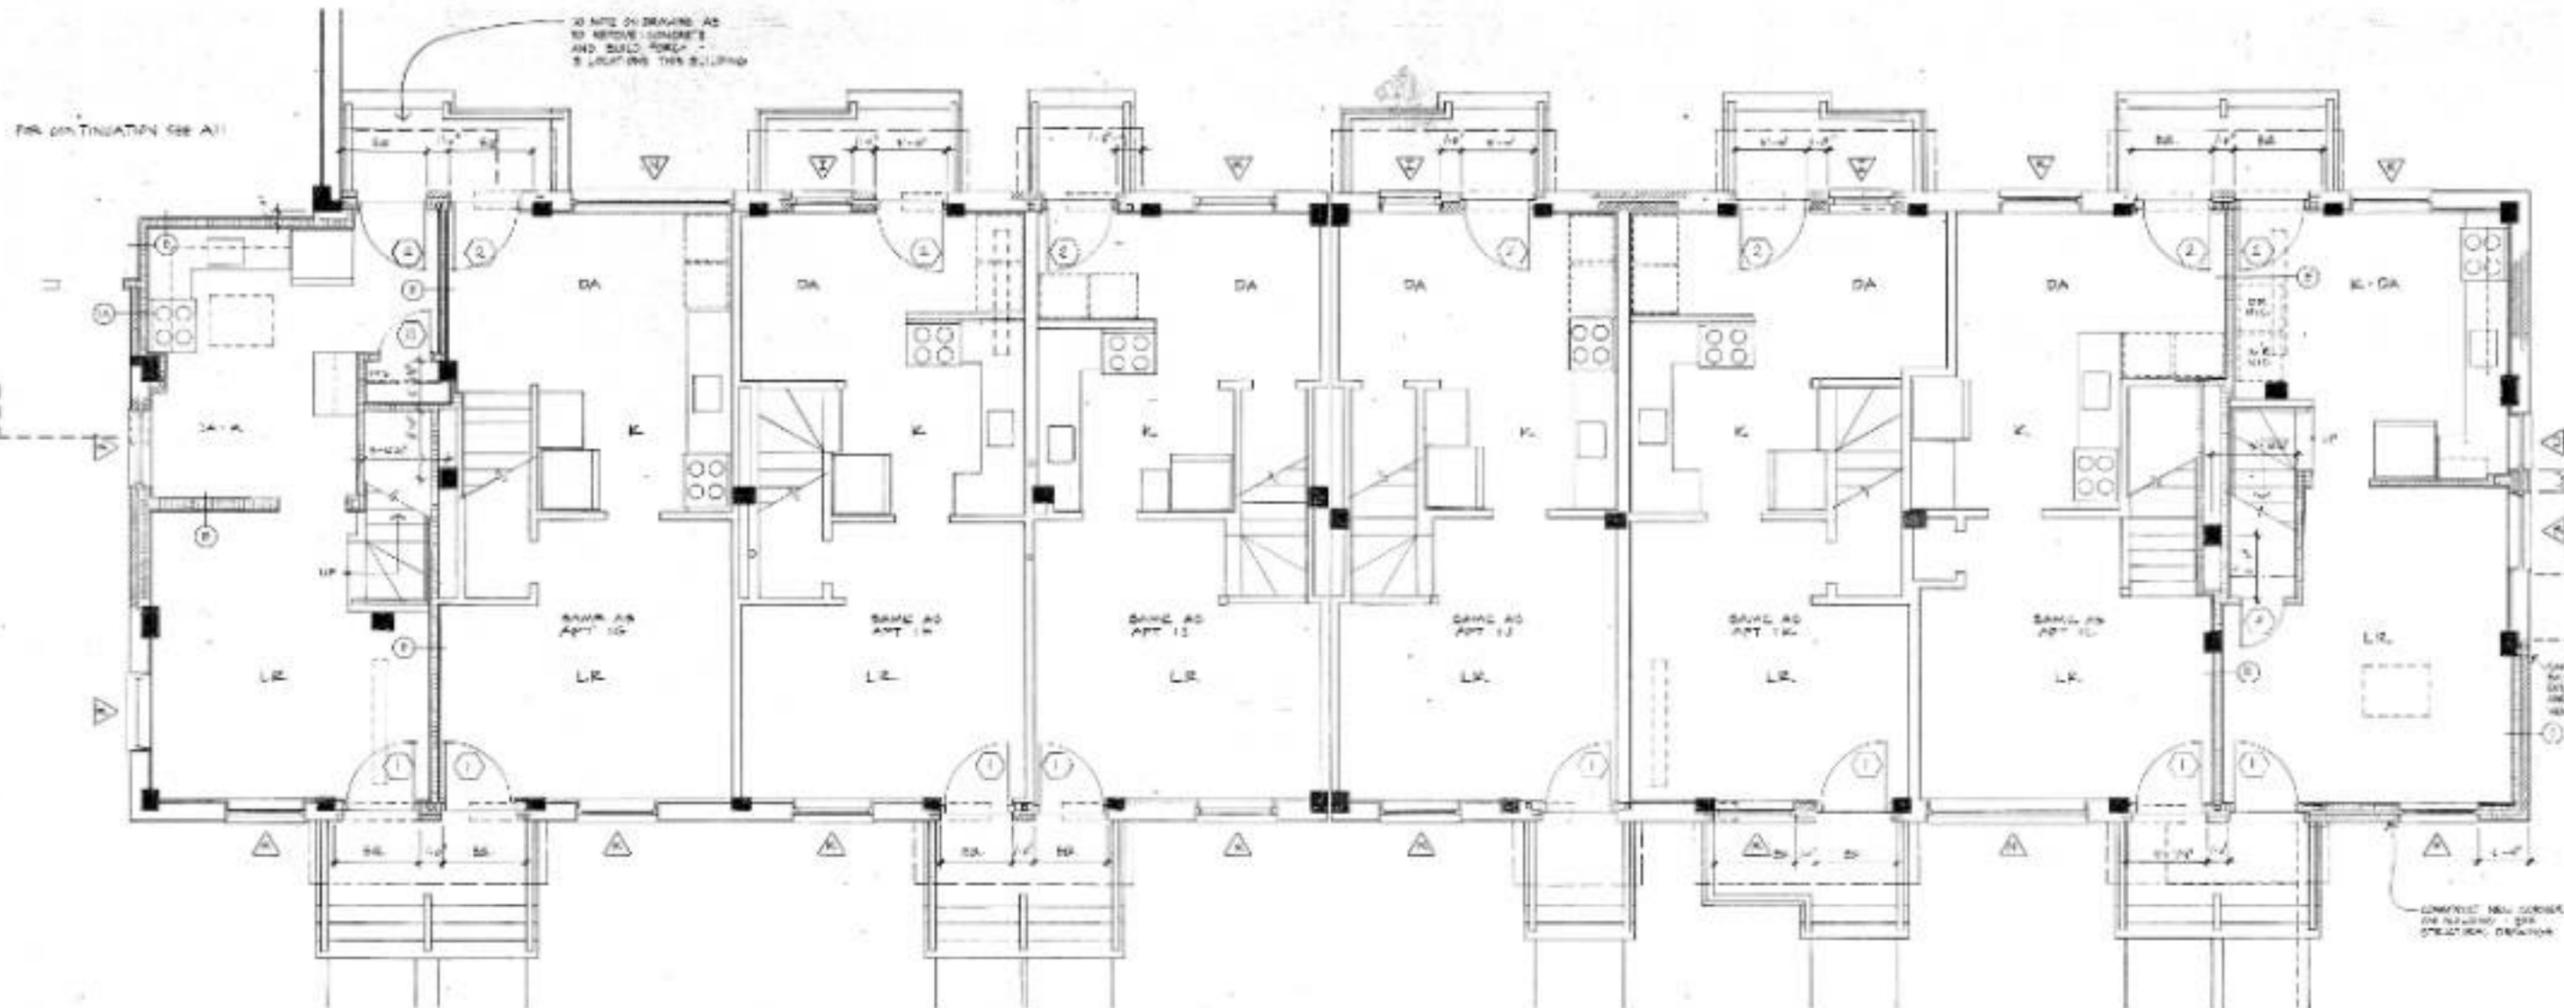

APT 34 - 2 BR.      APT 32 - 2 BR.      APT 30 - 2 BR.      APT 28 - 2 BR.      APT 26 - 2 BR.      APT 24 - 2 BR.      APT 22 - 2 BR.      APT 20 - 2 BR.


□ BUILDING NO. 3 - RIGHT HALF - FIRST FLOOR

CONTACT BUILDING DEPT. FOR RENT AND RENT RISES REFER BY

COMPLETE NEW CORNER FOR BUILDING - SEE ELECTRICAL DRAWING

TO DASH BUILDING BETWEEN HERE AND PARTENANCE BUILDING NO. 20 ONLY TO FILE SPS AND FULL EXECUTION

SEE DRAWING NO. FOR ADDITIONAL AVAILABLE UNITS

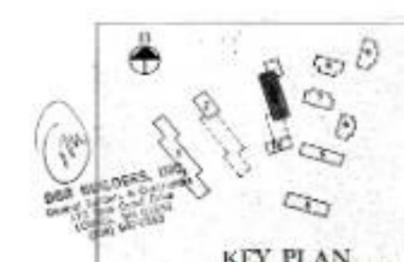

KEY PLAN

MAPLEWOOD PARK  
GLOUCESTER, MASSACHUSETTS


JOHN SHARRATT ASSOCIATES INC.  
ARCHITECTURE AND PLANNING  
121 MT. VERNON STREET      BOSTON, MASSACHUSETTS




STAMP  
DRAWING TITLE: BLDG NO. 3  
FIRST FLOOR RIGHT  
CONSULTANT:

DATE: 6-1-78  
REVISED:  
DRAWN BY:  
CHECKED BY:  
SCALE:  
OF

A12

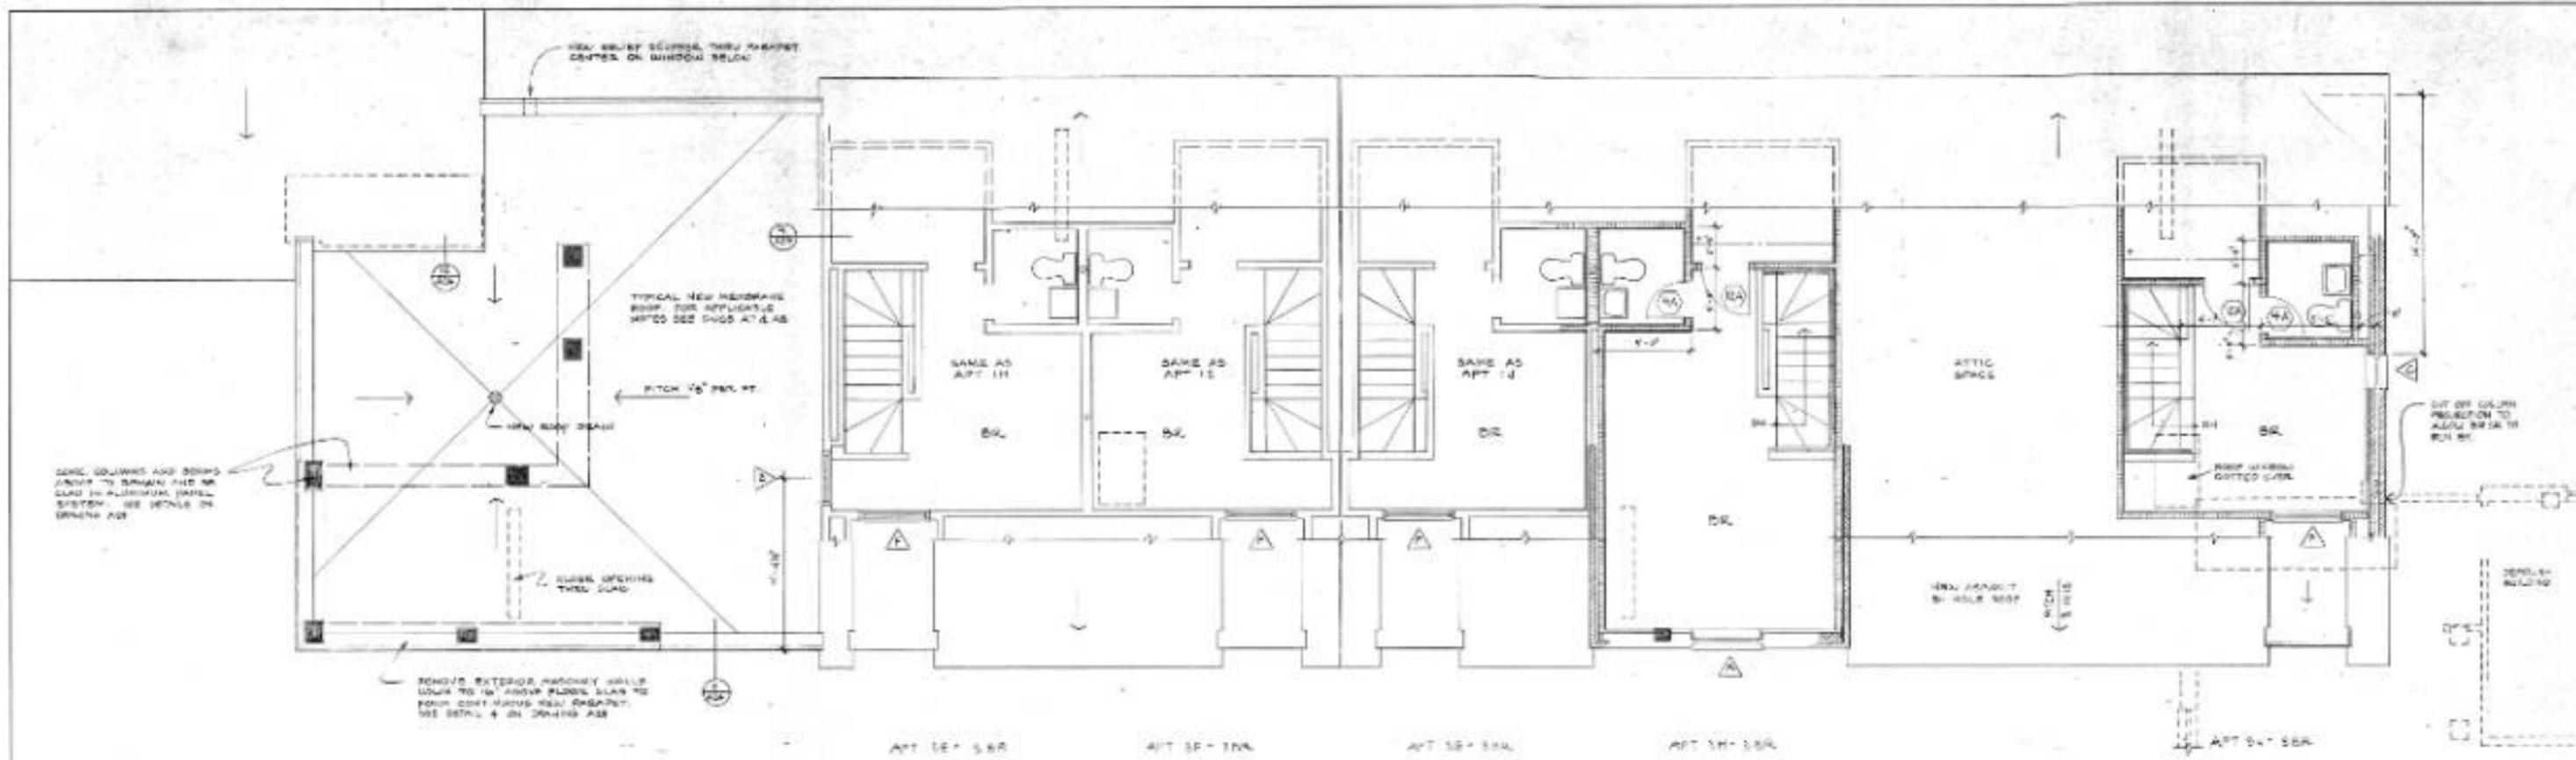

1 BUILDING NO. 5 - RIGHT HALF - THIRD FLOOR  
AT 1-3

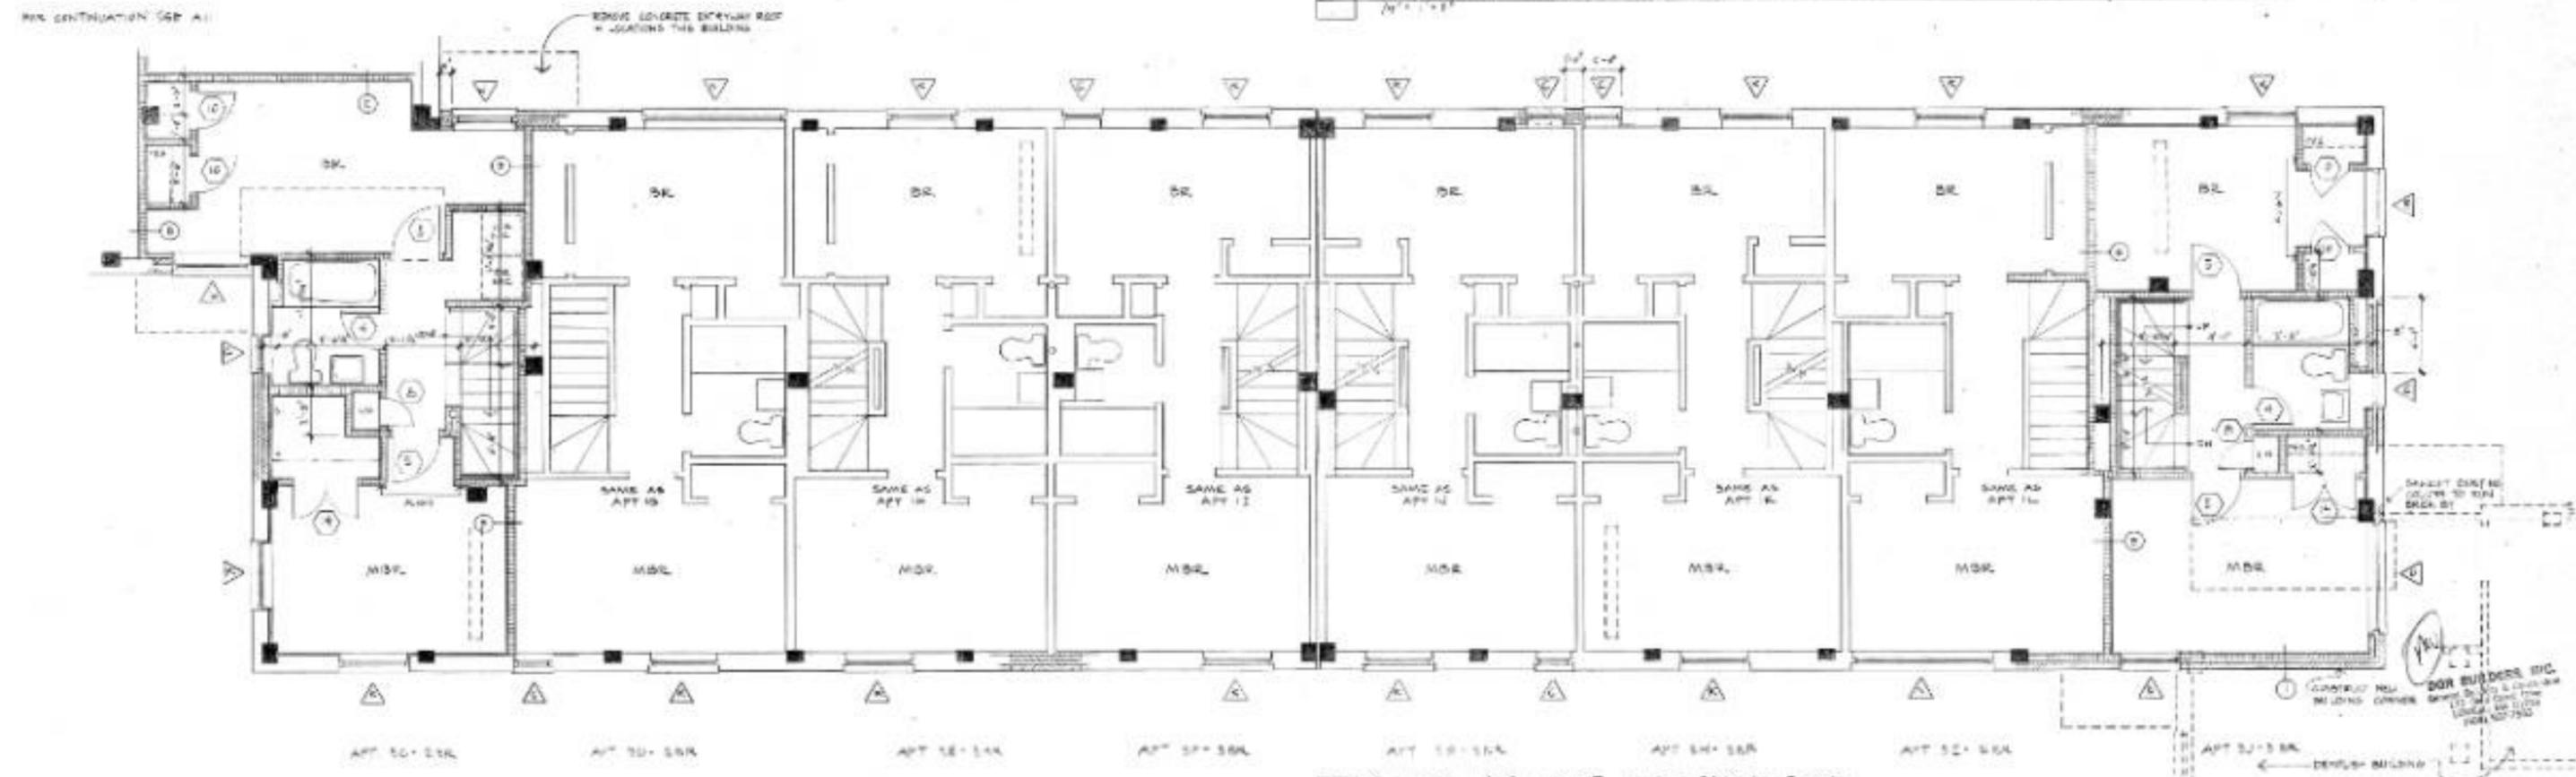

2 BUILDING NO. 5 - RIGHT HALF - SECOND FLOOR  
AT 1-2



MAPLEWOOD PARK  
GLOUCESTER, MASSACHUSETTS

JOHN SHARRATT ASSOCIATES INC.  
ARCHITECTURE AND PLANNING  
121 MT. VERNON STREET BOSTON, MASSACHUSETTS

DATE:	01/11	DRAWN BY:	
REVISION:		CHECKED BY:	
CONSULTANT:		SCALE:	
		OF	

A13




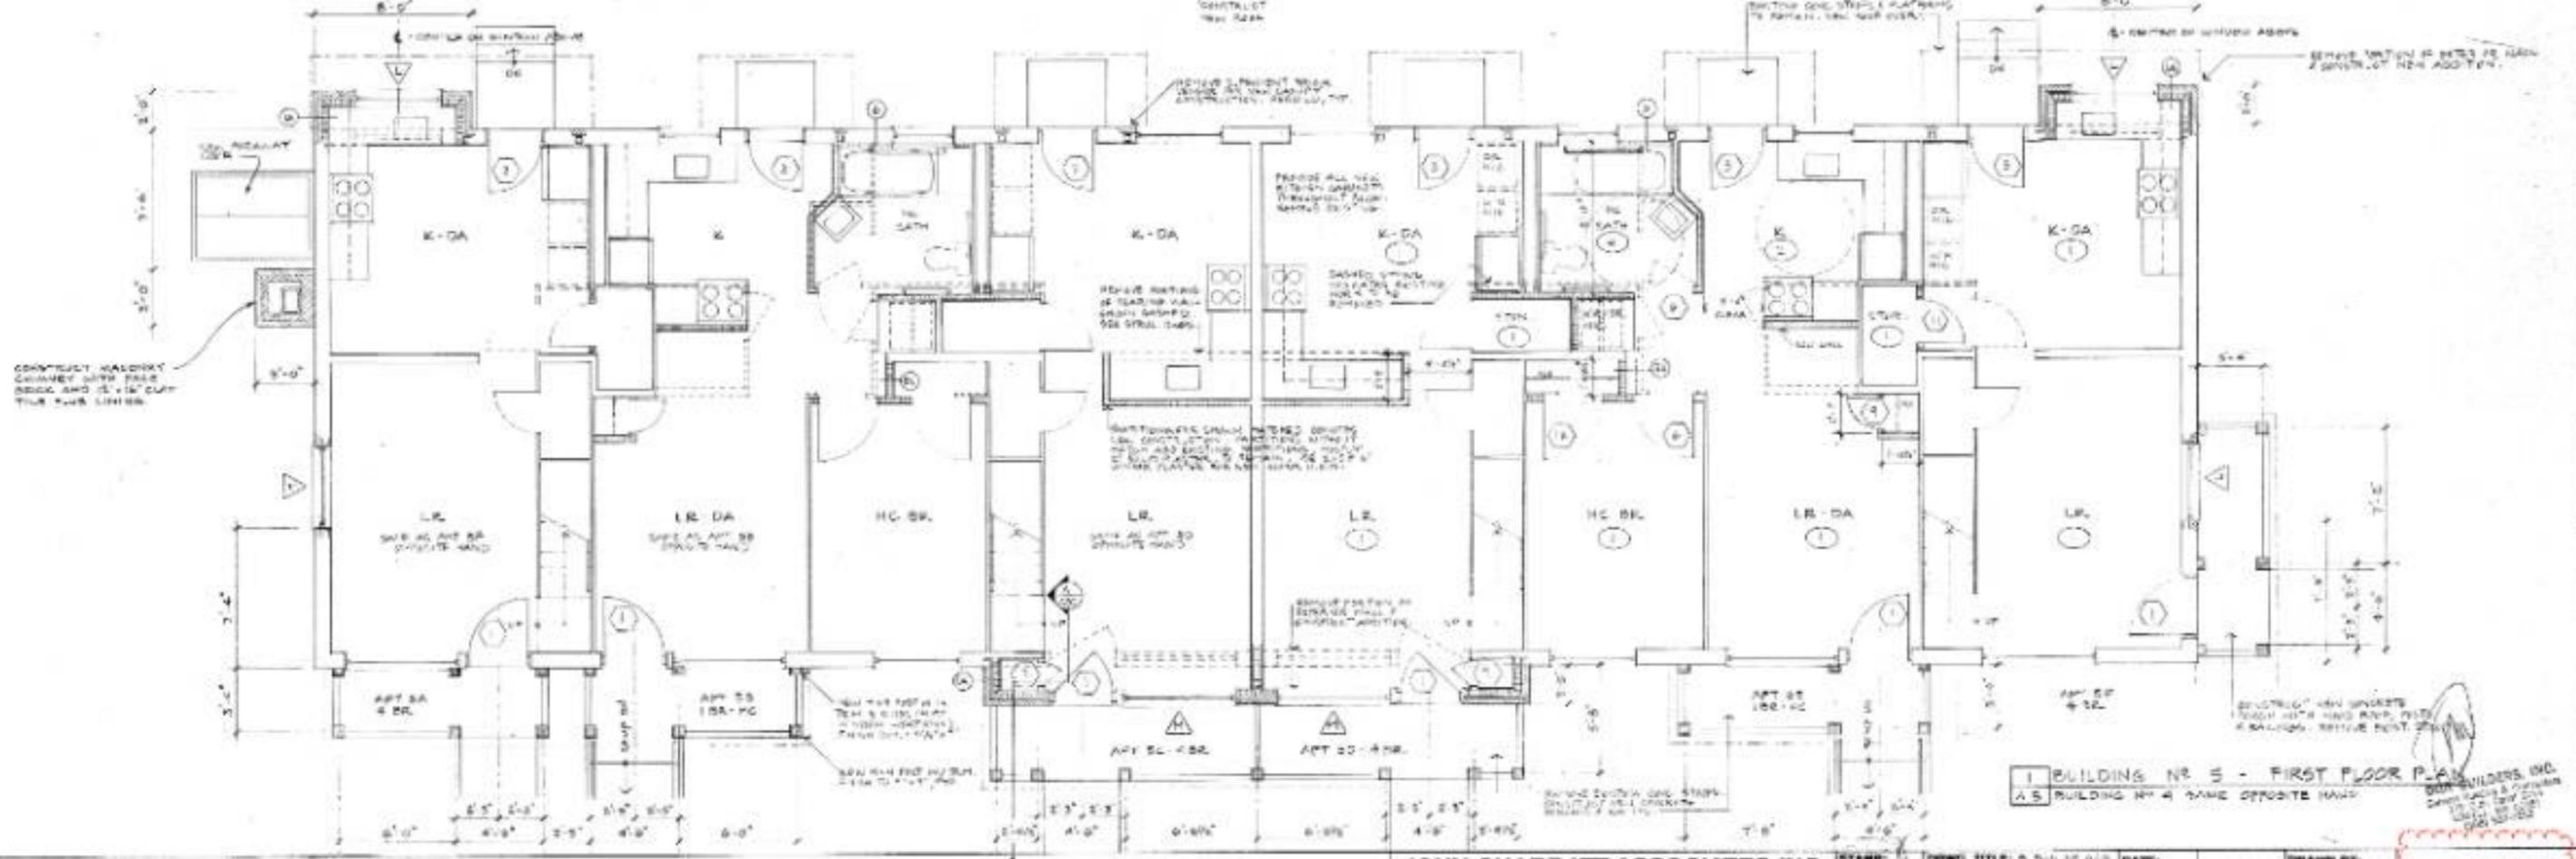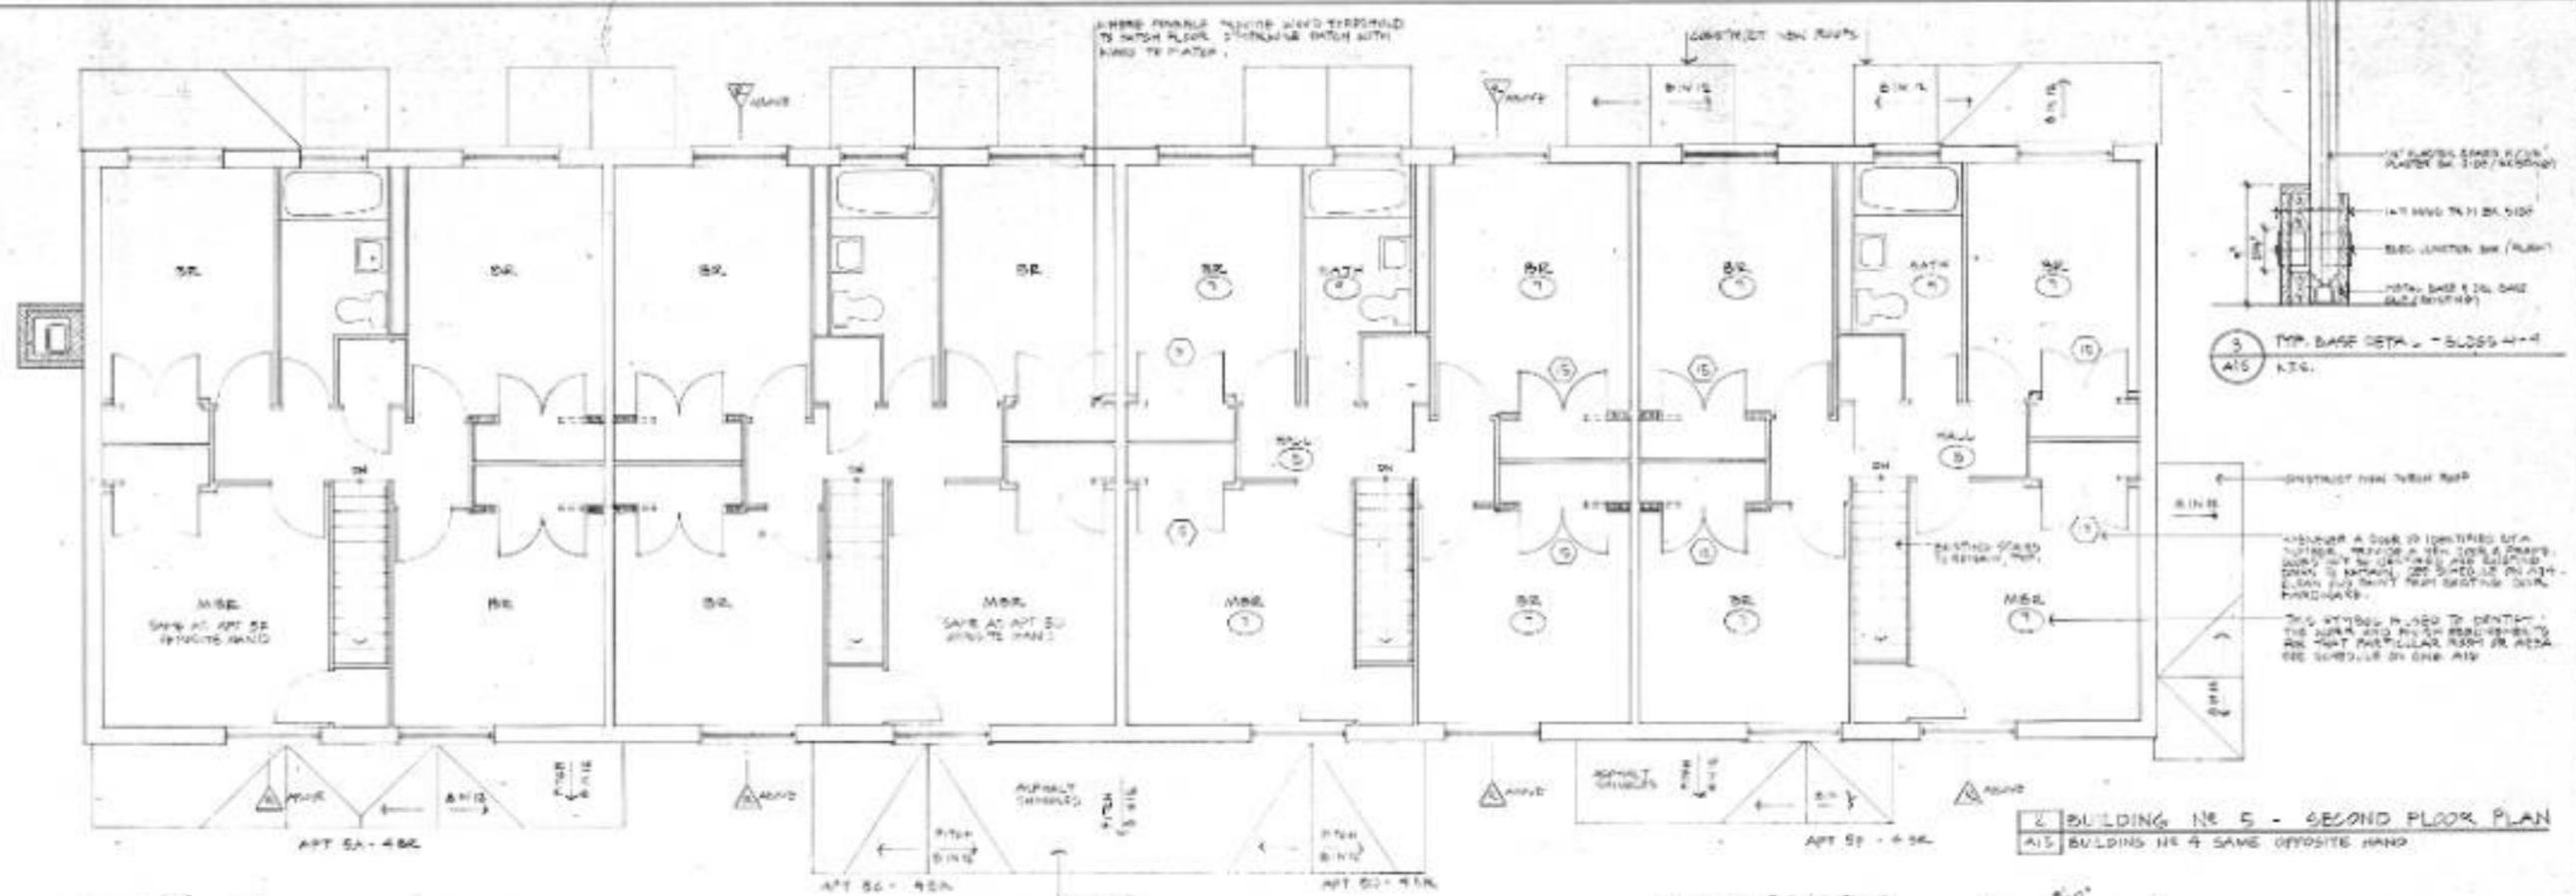

MAPLEWOOD PARK  
GLOUCESTER, MASSACHUSETTS

JOHN SHARRATT ASSOCIATES INC.  
ARCHITECTURE AND PLANNING  
121 MT. VERNON STREET BOSTON, MASSACHUSETTS

DRWG. TITLE: 0, 500 1/2 1/2 FIRST - SECOND FLOOR	DATE: REVISION:	DRAWN BY: CHECKED BY: SCALE: 1/8" = 1'-0"	A15
CONSULTANT:		OF	

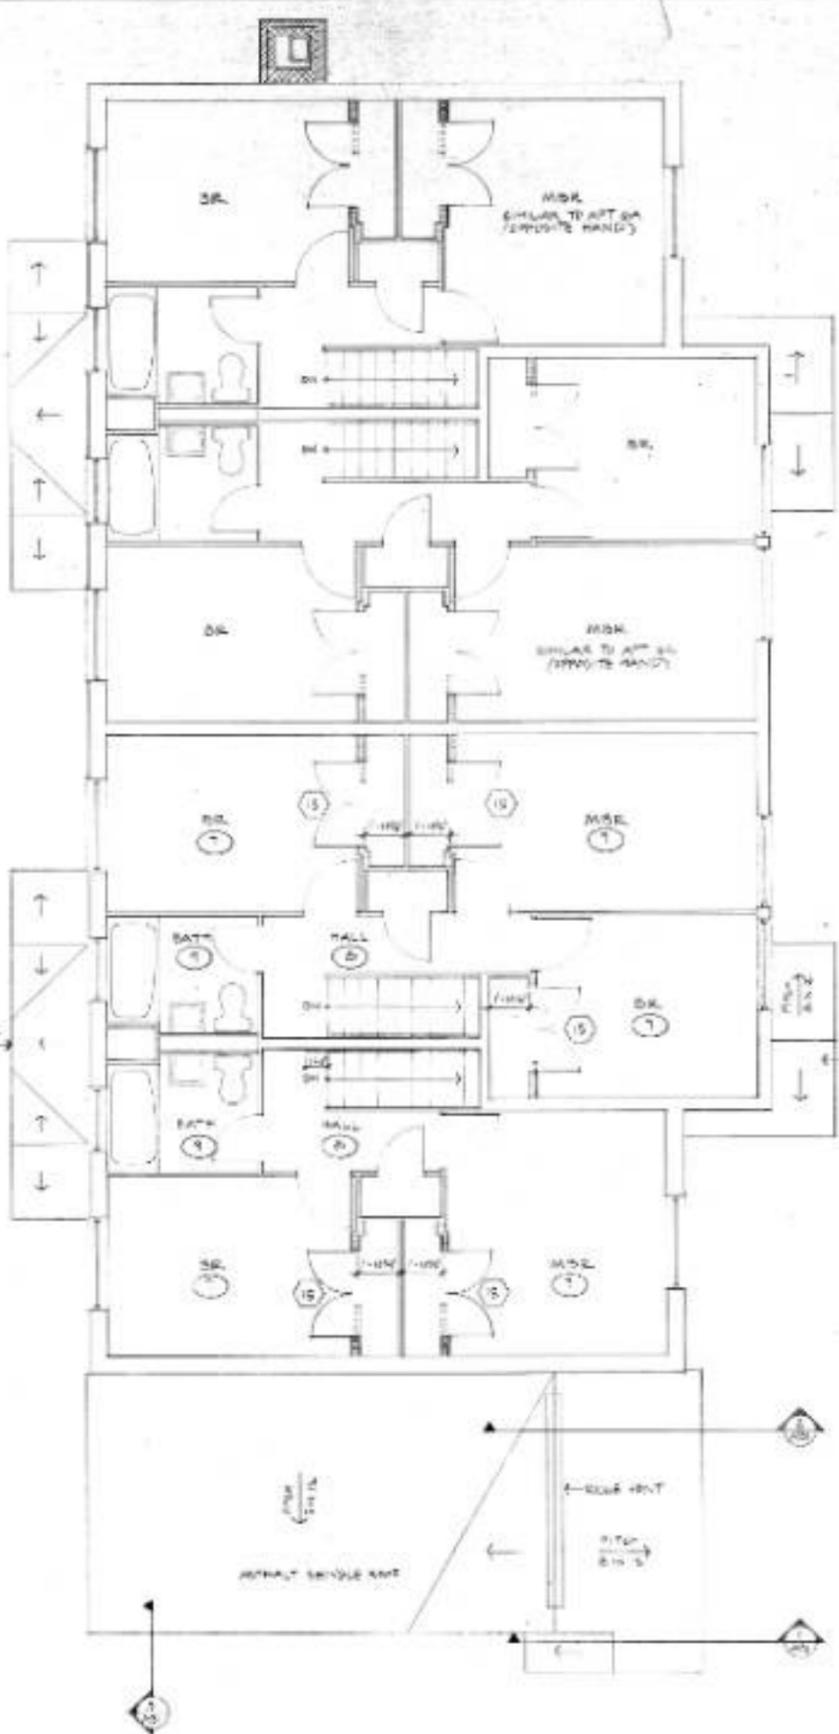

BUILDING NO. 6-9 - SECOND FLOOR PLAN  
A19 1/4" = 1'-0"


APT 6D - 5 BR.

APT 6C - 5 BR.

APT 6B - 3 BR.

APT 6A - 3 BR.  
APT 7A, 6A & 6A - 2 BR.

CONCRETE NEW ADDITION OVER  
EXISTING CONCRETE SLAB. SEE PLANS FOR  
DETAILS. ALL NEW CONSTRUCTION  
SHALL BE TO MATCH EXISTING  
FINISHES AND MATERIALS.

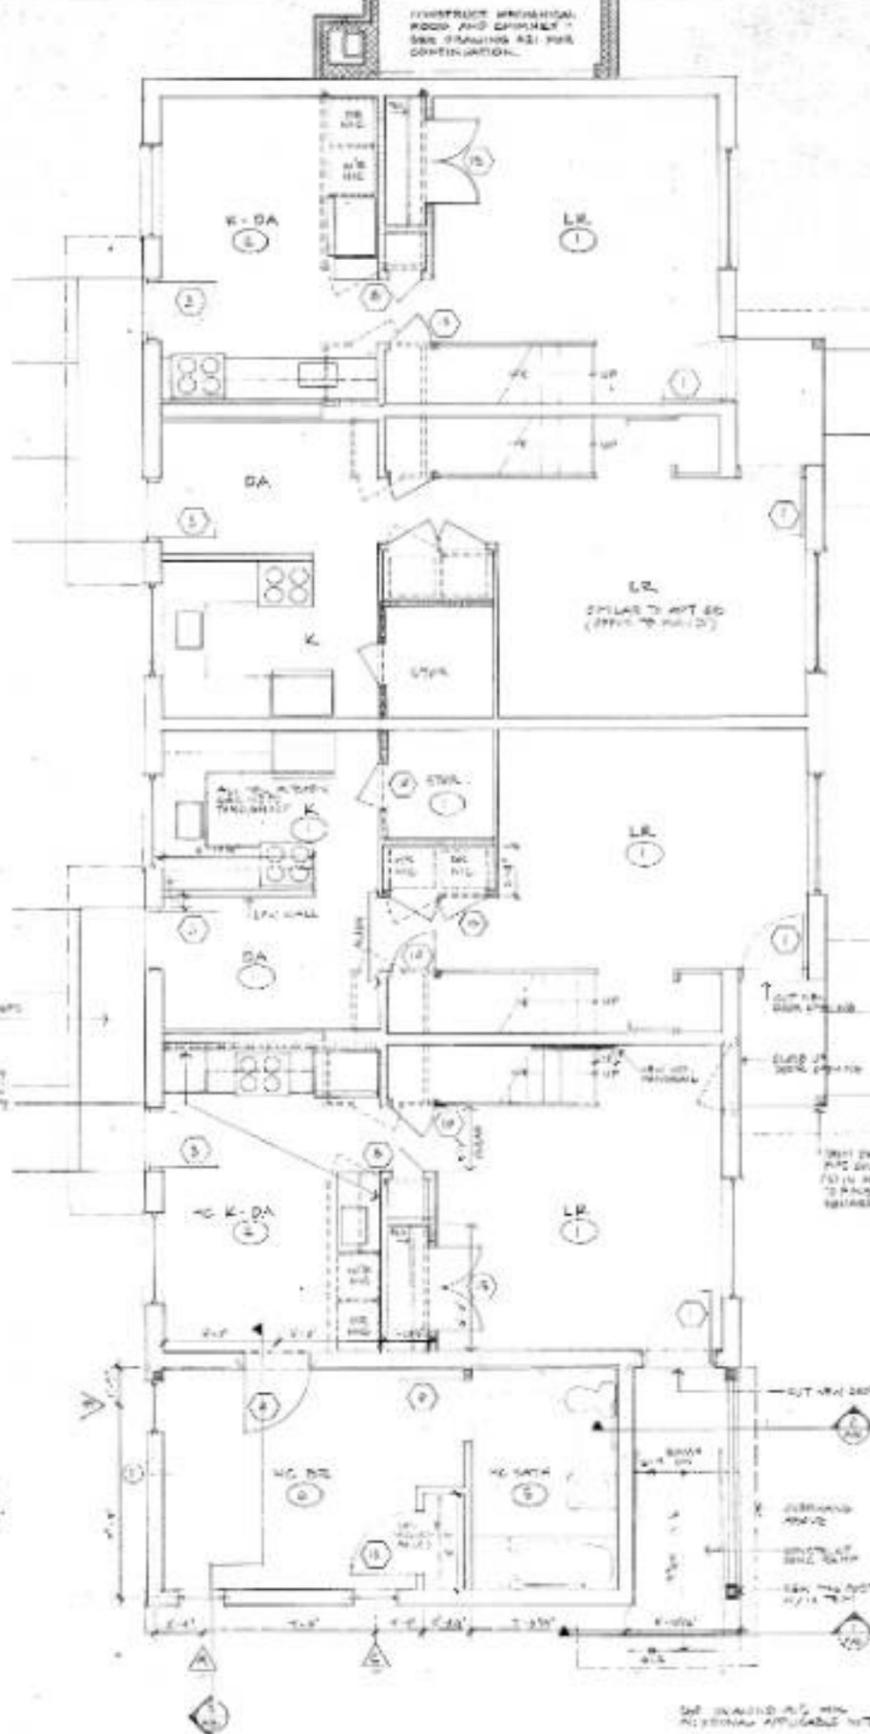

BUILDING NO. 6-9 - FIRST FLOOR PLAN  
A18 1/4" = 1'-0"

- PROVIDE THE FOLLOWING WORK AND FINISH FOR ROOMS IDENTIFIED ON THE PLANS BY THE SAME NUMBERED CIRCLES:
- 1. FLOOR: STRIP TO CONCRETE SLAB, NEW RESILIENT TILE.
  - BASE: RESILIENT AND WOOD.
  - WALLS: VENEER PLASTER PAINTED AT NEW CONSTRUCTION, PAINT EXISTING PLASTER.
  - CEILING: PATCH EXISTING PLASTER, PAINT.
  - 2. FLOOR: STRIP TO CONCRETE SLAB, NEW RESILIENT TILE.
  - BASE: RESILIENT AND WOOD.
  - WALLS: VENEER PLASTER PAINTED AT NEW CONSTRUCTION, PAINT EXISTING PLASTER.
  - CEILING: STRIP EXISTING PLASTER, NEW PLASTER PAINTED.
  - 3. FLOOR: STRIP TO CONCRETE SLAB, NEW BEST VINYL.
  - BASE: RESILIENT.
  - WALLS: VENEER PLASTER PAINTED AT NEW CONSTRUCTION, PAINT EXISTING PLASTER.
  - CEILING: PATCH EXISTING PLASTER, PAINT.
  - 4. FLOOR: STRIP TO CONCRETE SLAB, NEW BEST VINYL.
  - BASE: BRICKSET.
  - WALLS: CERAMIC TILE AT THE BARRING, PAINT EXISTING PLASTER, NEW BRICKSET PAINTED.
  - CEILING: STRIP EXISTING PLASTER, NEW BRICKSET PAINTED.
  - 5. FLOOR: BEST VINYL.
  - BASE: RESILIENT.
  - WALLS: CERAMIC TILE AT THE BARRING, BRICKSET PAINTED.
  - CEILING: BRICKSET PAINTED.
  - 6. FLOOR: BRICKSET TILE.
  - BASE: RESILIENT AND WOOD.
  - WALLS: VENEER PLASTER PAINTED.
  - CEILING: VENEER PLASTER PAINTED.
  - 7. FLOOR: REFINISH BRICKSET.
  - BASE: PAINT.
  - WALLS: VENEER PLASTER PAINTED AT NEW CONSTRUCTION, PAINT EXISTING PLASTER.
  - CEILING: PATCH EXISTING PLASTER, PAINT.
  - 8. FLOOR: REFINISH BRICKSET.
  - BASE: PAINT EXISTING VINYL.
  - WALLS: VENEER PLASTER PAINTED AT NEW CONSTRUCTION, PAINT EXISTING PLASTER.
  - CEILING: PATCH EXISTING PLASTER, PAINT.
  - 9. FLOOR: STRIP TO CONCRETE SLAB, NEW BEST VINYL AND BRICKSET.
  - BASE: RESILIENT.
  - WALLS: PAINT EXISTING PLASTER.
  - CEILING: PAINT EXISTING PLASTER.

